



By signing below, the conditions of this Floodplain Use Permit and associated attachments are acknowledged and accepted as the property owner or their authorized representative.

Thomas H. Phillips  
Name (print)  
Signature  
10-31-15  
Date

## FLOODPLAIN USE PERMIT

RECORD: P15FC00427

Applicant Name: Jonathan Elslager  
Site Address: 1453 W PIMA MINE RD  
Legal: PTN E3/4 SEC 12 299.67 AC T17S R12E (AUTH DOR LTRS 4/30/91 & 5/2/00)  
TOTAL VALUE OF PRODUCING PROPERTY-TAXPAYER GROUP NO 900  
TRS: 17S-12E-1  
TaxCode: 30321007K  
Owner Name: ASARCO LLC/MISSION MINE  
Owner Address: ATTN: ANNA VALENZUELA 5285 E WILLIAMS CIR STE 2000 TUCSON AZ  
Issued Date:

**Record Name:** EXC

**Description:** ASARCO Stormwater Control Channel Re-Establishment for Mission Mine

Code:	EXC
Engineering Included:	Yes
FEMA Flood Zone(s):	X
Local Floodplain:	No
Riparian Habitat:	H,B,C,D
Riparian Disturbed (acres):	0
As Built Required:	Yes
MH Installation Certificate Required:	No
Elevation Certificate Required:	No



Applicant agrees to comply with all conditions and restrictions as stated in Pima County Floodplain Management Ordinance No. 2010-FC5 (hereafter Title 16 of the Pima County Code), as recorded in the office of the Pima County, Recorder, Pima County, Arizona, as Title 16 at Docket 13810, Pages 3313-3373.

This permit shall be valid for a period of one (1) year from the date of issuance. This permit can be revoked subject to the provisions of Title 16 at 16.20.060.

Applicant assumes responsibility for engineering, design, construction, inspection and maintenance associated with all improvements and facilities covered by this permit and hereby certifies that any and all federal, state, and other local permits required for the activity covered by this permit, including but not limited to any and all permits required under the Clean Water Act, have been obtained. Natural drainage shall not be altered, disturbed or obstructed, other than as allowed under this permit.

By the issuance of this permit, Pima County Regional Flood Control makes no representation regarding applicant's authority or permission to enter into and upon the lands of third parties. It is the responsibility of the applicant to obtain any and all rights of entry or easements from any or all third party landowners, which may be necessary to effectuate the conditions of this permit.

Uses allowed under this permit shall be confined to those described in the application on reverse and shall conform to the limits shown on the plot plan, EXHIBIT A, attached hereto and incorporated by reference herein.

#### **SPECIAL PERMIT CONDITIONS**

**Please note that the validity of this permit is contingent on the following conditions:**

- 1: Permittee acknowledges that a portion of the subject property is located in a floodprone and/or erosion hazard area.
- 2: Permit is for stormwater control channel reestablishment (No DS Activity Number) as shown on the final design titled: Mission Mine Stormwater Control Channel Reestablishment, dated 6/2015 and approved by the District on 10/15/15. The activity is partially located within the local flood hazard area.
- 3: P2F - An as-built certification letter from an Arizona registered professional civil engineer shall be provided confirming that the improvements were constructed in accordance with the recommendations of the engineer of record as noted on this permit. This certification must be provided within 30 days following completion of the erosion and flood control measures authorized by this permit, or prior to the expiration of this permit, whichever comes first.
- 4: The property owner(s) shall maintain the erosion protection approved by this permit. Property owner(s) shall periodically inspect erosion protection and promptly repair any damage.
- 5: Storage of other material or equipment may be allowed if it is not subject to major damage by floods and is firmly anchored to prevent flotation or is readily removable from the area within the limited time available after flood warning.
- 6: It is the responsibility of the permittee to obtain any and all other necessary permits including but not limited to Pima County Development Services Permits and COE 404 Clean Water Act permits.



[www.pima.gov](http://www.pima.gov)

7: Improvements to be performed/constructed in accordance with the engineering analysis (Report) titled: ASARCO Mission Mine Complex Drainage Report Diversion Channel Reestablishment Project - South Dump to Tailings Storage Facilities 6 & 7, dated September 2015 and sealed by Johathan D Elslager PE of Tetra Tech Inc on 9/28/15.

8: Permittee acknowledges that this parcel contains Class H and/or Important Riparian Areas with underlying Xeroriparian Class C Habitat, as shown on the 2005 Riparian Classification Maps. A cumulative disturbance of one third of one acre (14,520 square feet) or more of this habitat, will require a Floodplain Use Permit, a Riparian Habitat Mitigation Plan, and may require Board of Supervisors approval per Chapter 16.30 of the Ordinance. Disturbance calculated for this permit is 0 acres. All work performed on this parcel shall comply with the requirements of the Riparian Habitat Ordinance, Chapter 16.30 of the Floodplain and Erosion Hazard Management Ordinance, Title 16 of the Pima County Code.

**NOTE: Permit & approved plans/document must be posted at job site!  
Call (520) 724-6970 prior to 4:00 PM for inspections the next business day.**



**PIMA COUNTY REGIONAL FLOOD CONTROL DISTRICT  
AS-BUILT CERTIFICATION DOCUMENT**

<b>FPUP FILE NBR:</b> 15-427 <small>(Please attach copy of FPUP)</small>	<b>Issue Date:</b> 10/21/15 <b>Re-issue Date:</b> _____	<b>SITE / CONSTRUCTION PLAN:</b> <small>(Please attach copy of plan)</small> <b>Approval Date</b> 10-15-15
<b>DS Activity Number:</b> N/A		<b>Parcel Tax ID Number:</b> 303-33-408A, -407A, -406K, 005A 303-34-001L, 303-21-007K, -007L
<b>Project Address:</b> N side Helmet Peak Rd between I-19 and Mission Rd		
<b>Project Description (e.g. SFR, MH, Culvert, Bridge):</b> Mission Mine Stormwater Control Channel Re-establishment		
<b>Certified Feature (e.g. Erosion Protection of fill pad, constructed channel):</b> Rebuilt channel, new channel construction, stormwater and sediment collection basin as shown on approved final design titled: Mission Mine Stormwater Control Channel Re-establishment, by Tetra Tech, dated 6/2015 (28 sheets)		

I, \_\_\_\_\_ (print name), a Professional Engineer registered in the State of Arizona, have inspected the construction of the above described project, and certify that (check all applicable boxes, complete applicable blanks):

ITEMS 1) THRU 6) MUST BE COMPLETED

- ☐ 1) The work on this project was completed on \_\_\_\_\_ (date).
- ☐ 2) On \_\_\_\_\_ (date), a final construction inspection was conducted either \_\_\_\_\_ by MYSELF or \_\_\_\_\_ under MY DIRECT SUPERVISION by \_\_\_\_\_ (print name).
- ☐ 3) The materials utilized in the construction of the certified feature(s) \_\_\_\_\_ WERE, or \_\_\_\_\_ WERE NOT in reasonably close conformity with the requirements and specifications presented in the Site Plan and Floodplain Use Permit.
- ☐ 4) The construction methods utilized in the construction of the certified feature(s) \_\_\_\_\_ WERE, or \_\_\_\_\_ WERE NOT in reasonably close conformity with the requirements and specifications presented in the Site Plan and Floodplain Use Permit.
- ☐ 5) The certified feature(s) \_\_\_\_\_ WERE, or \_\_\_\_\_ WERE NOT constructed in reasonably close conformity with the geometric requirements presented in the Floodplain Use Permit and the lines, grades and typical cross-sections presented in the Site Plan.
- ☐ 6) The construction tests \_\_\_\_\_ WERE, or \_\_\_\_\_ WERE NOT properly conducted, are representative of the project site, meet all District requirements, and are presented as attachments to this Certificate. The total number of pages of the test results attached is \_\_\_\_\_.

IF WERE NOT WAS CHECKED ON ANY OF THE ABOVE ITEMS, THE FOLLOWING SHALL APPLY:

- ☐ 7) Please note deviations on the attached "As-Built" site plan, prepared and sealed pursuant to A.R.S. § 32-125 on \_\_\_\_\_ (date). Deviations from the approved plan are shown on sheets numbered \_\_\_\_\_. All deviations from the approved site plan comply with the minimum design and construction standards contained in statute, rule, ordinance, and with the key elements of the approved plans.

For purposes of this Certificate, reasonably close conformity means compliance with reasonable and customary construction tolerances where working tolerances are not specified. Where working tolerances are specified, reasonably close conformity means compliance with such working tolerances. Without detracting from the complete and absolute discretion of the Engineer to insist upon such tolerances as establishing reasonably close conformity, the Engineer may accept variations beyond such tolerances as reasonably close conformity where they will not materially affect the value or utility of the work and the interests of the Agency.

ENGINEER'S SEAL per AAC R4-30-304.A


Engineer Address \_\_\_\_\_  
\_\_\_\_\_  
\_\_\_\_\_  
Phone \_\_\_\_\_

REGIONAL FLOOD CONTROL DISTRICT ACCEPTANCE

EMPLOYEE SIGNATURE


(PRINTED NAME)

DATE

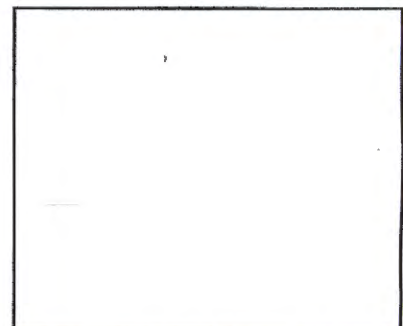


# MISSION MINE STORMWATER CONTROL CHANNEL RE-ESTABLISHMENT

ASARCO  
RIPARIAN DISTURB.  
HM: 1,005 + 1,009  
= 2.014 AC  
XERO: 0.847 + 1,456  
= 2,503 AC

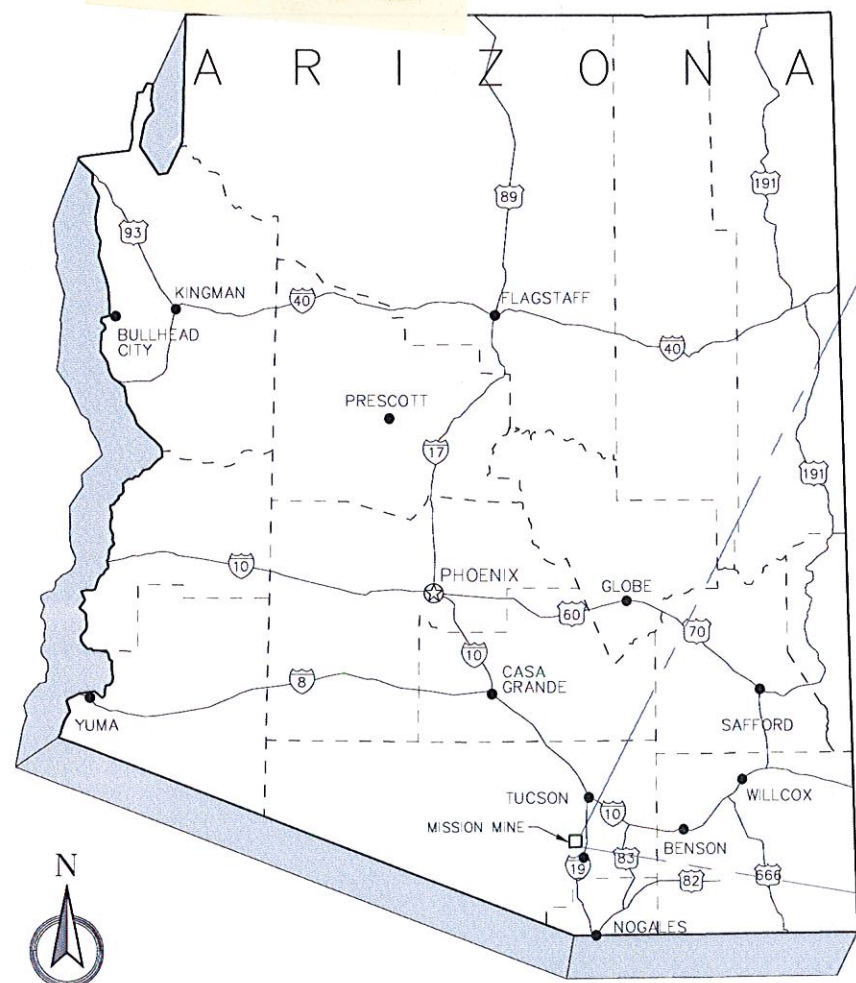


STATE OF ARIZONA  
N.T.S.

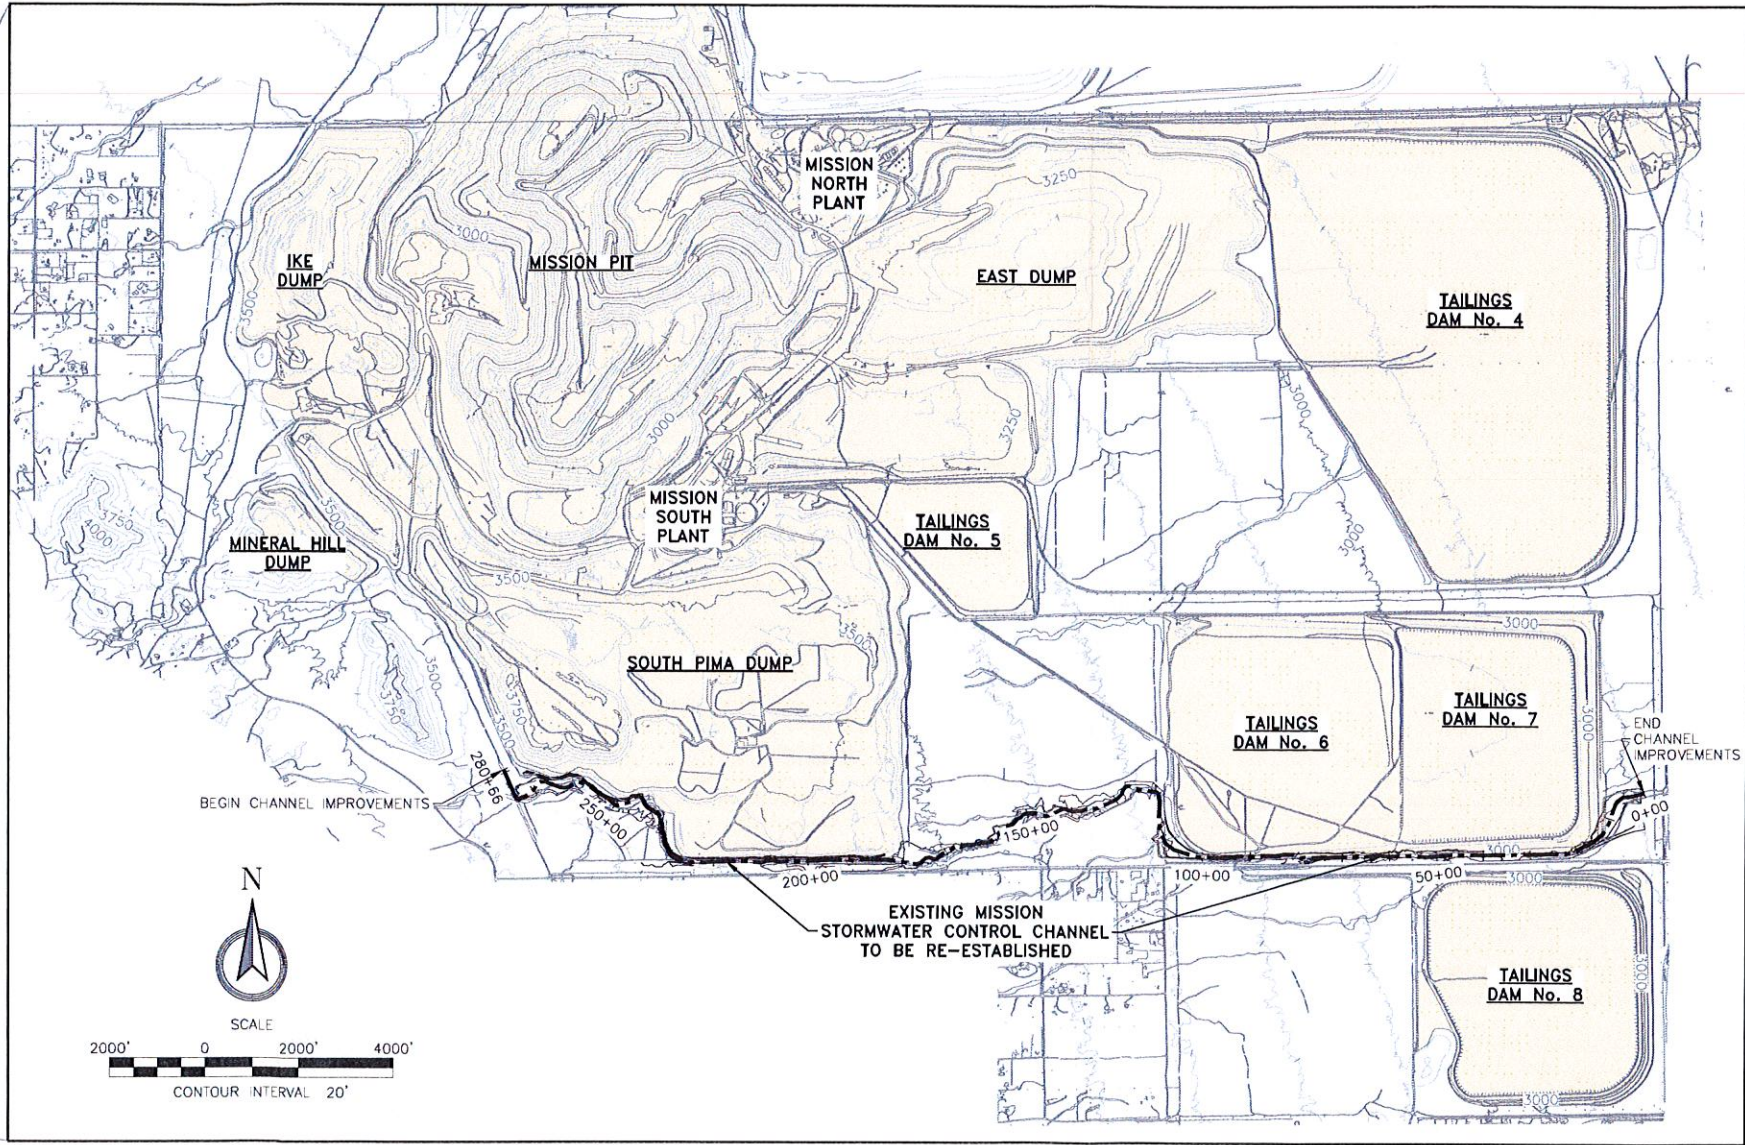

CONFIDENTIAL MATERIAL - THIS DRAWING IS THE PROPERTY OF SILVER BELL MINING LLC AND IS LOANED TO THE BORROWER WITH THE UNDERSTANDING THAT IT SHALL NOT BE REPRODUCED, COPIED, LENT OR DISPOSED OF DIRECTLY OR INDIRECTLY NOR USED FOR ANY PURPOSE OTHER THAN THAT FOR WHICH IT IS SPECIFICALLY FURNISHED.

REFERENCE	ENGINEER'S SEAL <b>DRAFT FOR REVIEW</b>	Rev	Description	BY	Date	Scale: As Shown Designed by: M/R Drawn by: DAG Checked by: M/R Approved by: M/R	Issued For: 	Issued By:  2015 West River Road, Suite 141 Tucson, Arizona 85704 (520) 297-7723 (520) 297-7724 fax	Title: <b>MISSION STORMWATER CONTROL CHANNEL RE-ESTABLISHMENT - FINAL DESIGN COVER SHEET</b>			 REVISION
									Project: MISSION SW CONTROLS FINAL DESIGN	TT Project no.: 114-321061	Drawing No.: 001	
									Location: SAHUARITA, ARIZONA	Date: 05/2015	SHEET 01 OF 02	

MINERAL HILL B BASIN?

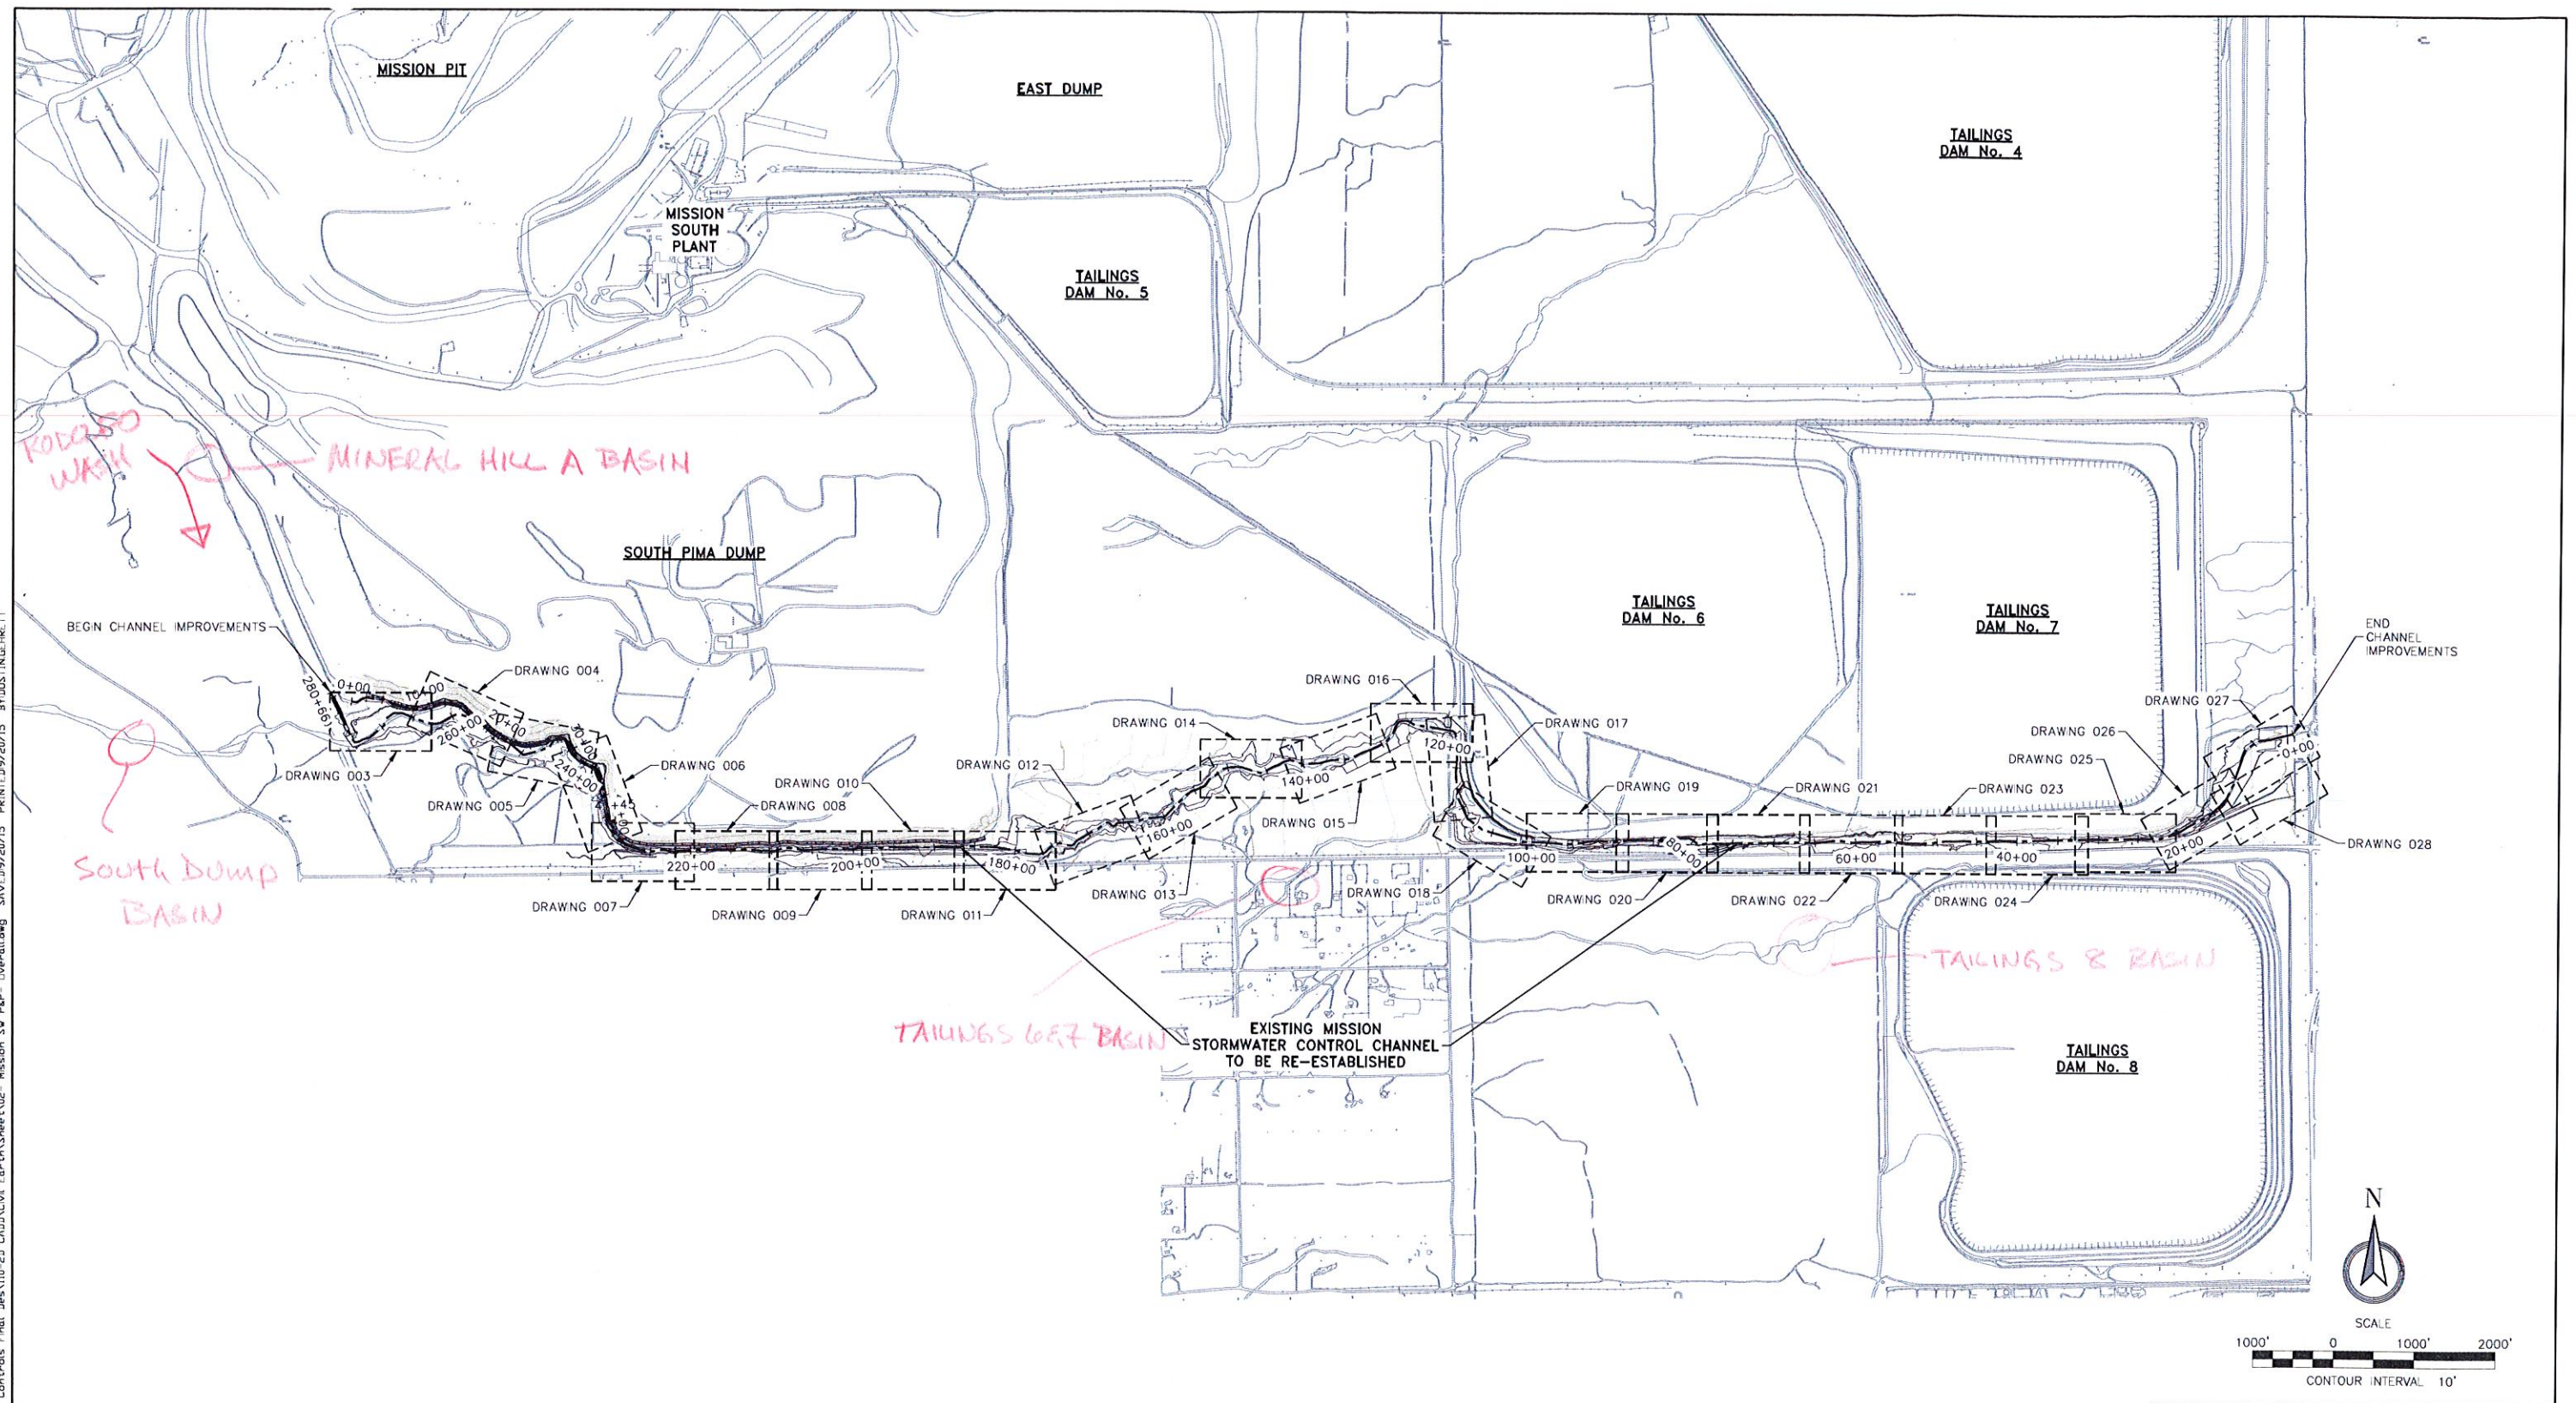


CONFIDENTIAL MATERIAL - THIS DRAWING IS THE PROPERTY OF SILVER BELL MINING LLC AND IS LOANED TO THE BORROWER WITH THE UNDERSTANDING THAT IT SHALL NOT BE REPRODUCED, COPIED, LENT OR DISPOSED OF DIRECTLY OR INDIRECTLY NOR USED FOR ANY PURPOSE OTHER THAN THAT FOR WHICH IT IS SPECIFICALLY FURNISHED.

REFERENCE	ENGINEER'S SEAL <b>DRAFT FOR REVIEW</b>	<div><div>▲</div><div>▲</div><div>▲</div><div>▲</div><div>▲</div><div>▲</div><div>▲</div><div>▲</div><div>▲</div><div>▲</div><div>▲</div><div>▲</div><div>▲</div><div>▲</div><div>▲</div><div>▲</div><div>▲</div><div>▲</div><div>▲</div><div>▲</div><div>▲</div><div>▲</div><div>▲</div><div>▲</div><div>▲</div><div>▲</div><div>▲</div><div>▲</div><div>▲</div><div>▲</div><div>▲</div><div>▲</div><div>▲</div><div>▲</div><div>▲</div><div>▲</div><div>▲</div><div>▲</div><div>▲</div><div>▲</div><div>▲</div><div>▲</div><div>▲</div><div>▲</div><div>▲</div><div>▲</div><div>▲</div><div>▲</div><div>▲</div><div>▲</div><div>▲</div><div>▲</div><div>▲</div><div>▲</div><div>▲</div><div>▲</div><div>▲</div><div>▲</div><div>▲</div><div>▲</div><div>▲</div><div>▲</div><div>▲</div><div>▲</div><div>▲</div><div>▲</div><div>▲</div><div>▲</div><div>▲</div><div>▲</div><div>▲</div><div>▲</div><div>▲</div><div>▲</div><div>▲</div><div>▲</div><div>▲</div><div>▲</div><div>▲</div><div>▲</div><div>▲</div><div>▲</div><div>▲</div><div>▲</div><div>▲</div><div>▲</div><div>▲</div><div>▲</div><div>▲</div><div>▲</div><div>▲</div><div>▲</div><div>▲</div><div>▲</div><div>▲</div><div>▲</div><div>▲</div><div>▲</div><div>▲</div><div>▲</div><div>▲</div><div>▲</div><div>▲</div><div>▲</div><div>▲</div><div>▲</div><div>▲</div><div>▲</div><div>▲</div><div>▲</div><divSAVED:9/24/15  
PRINTED:9/24/15  
BY: DUSTINGHRETT

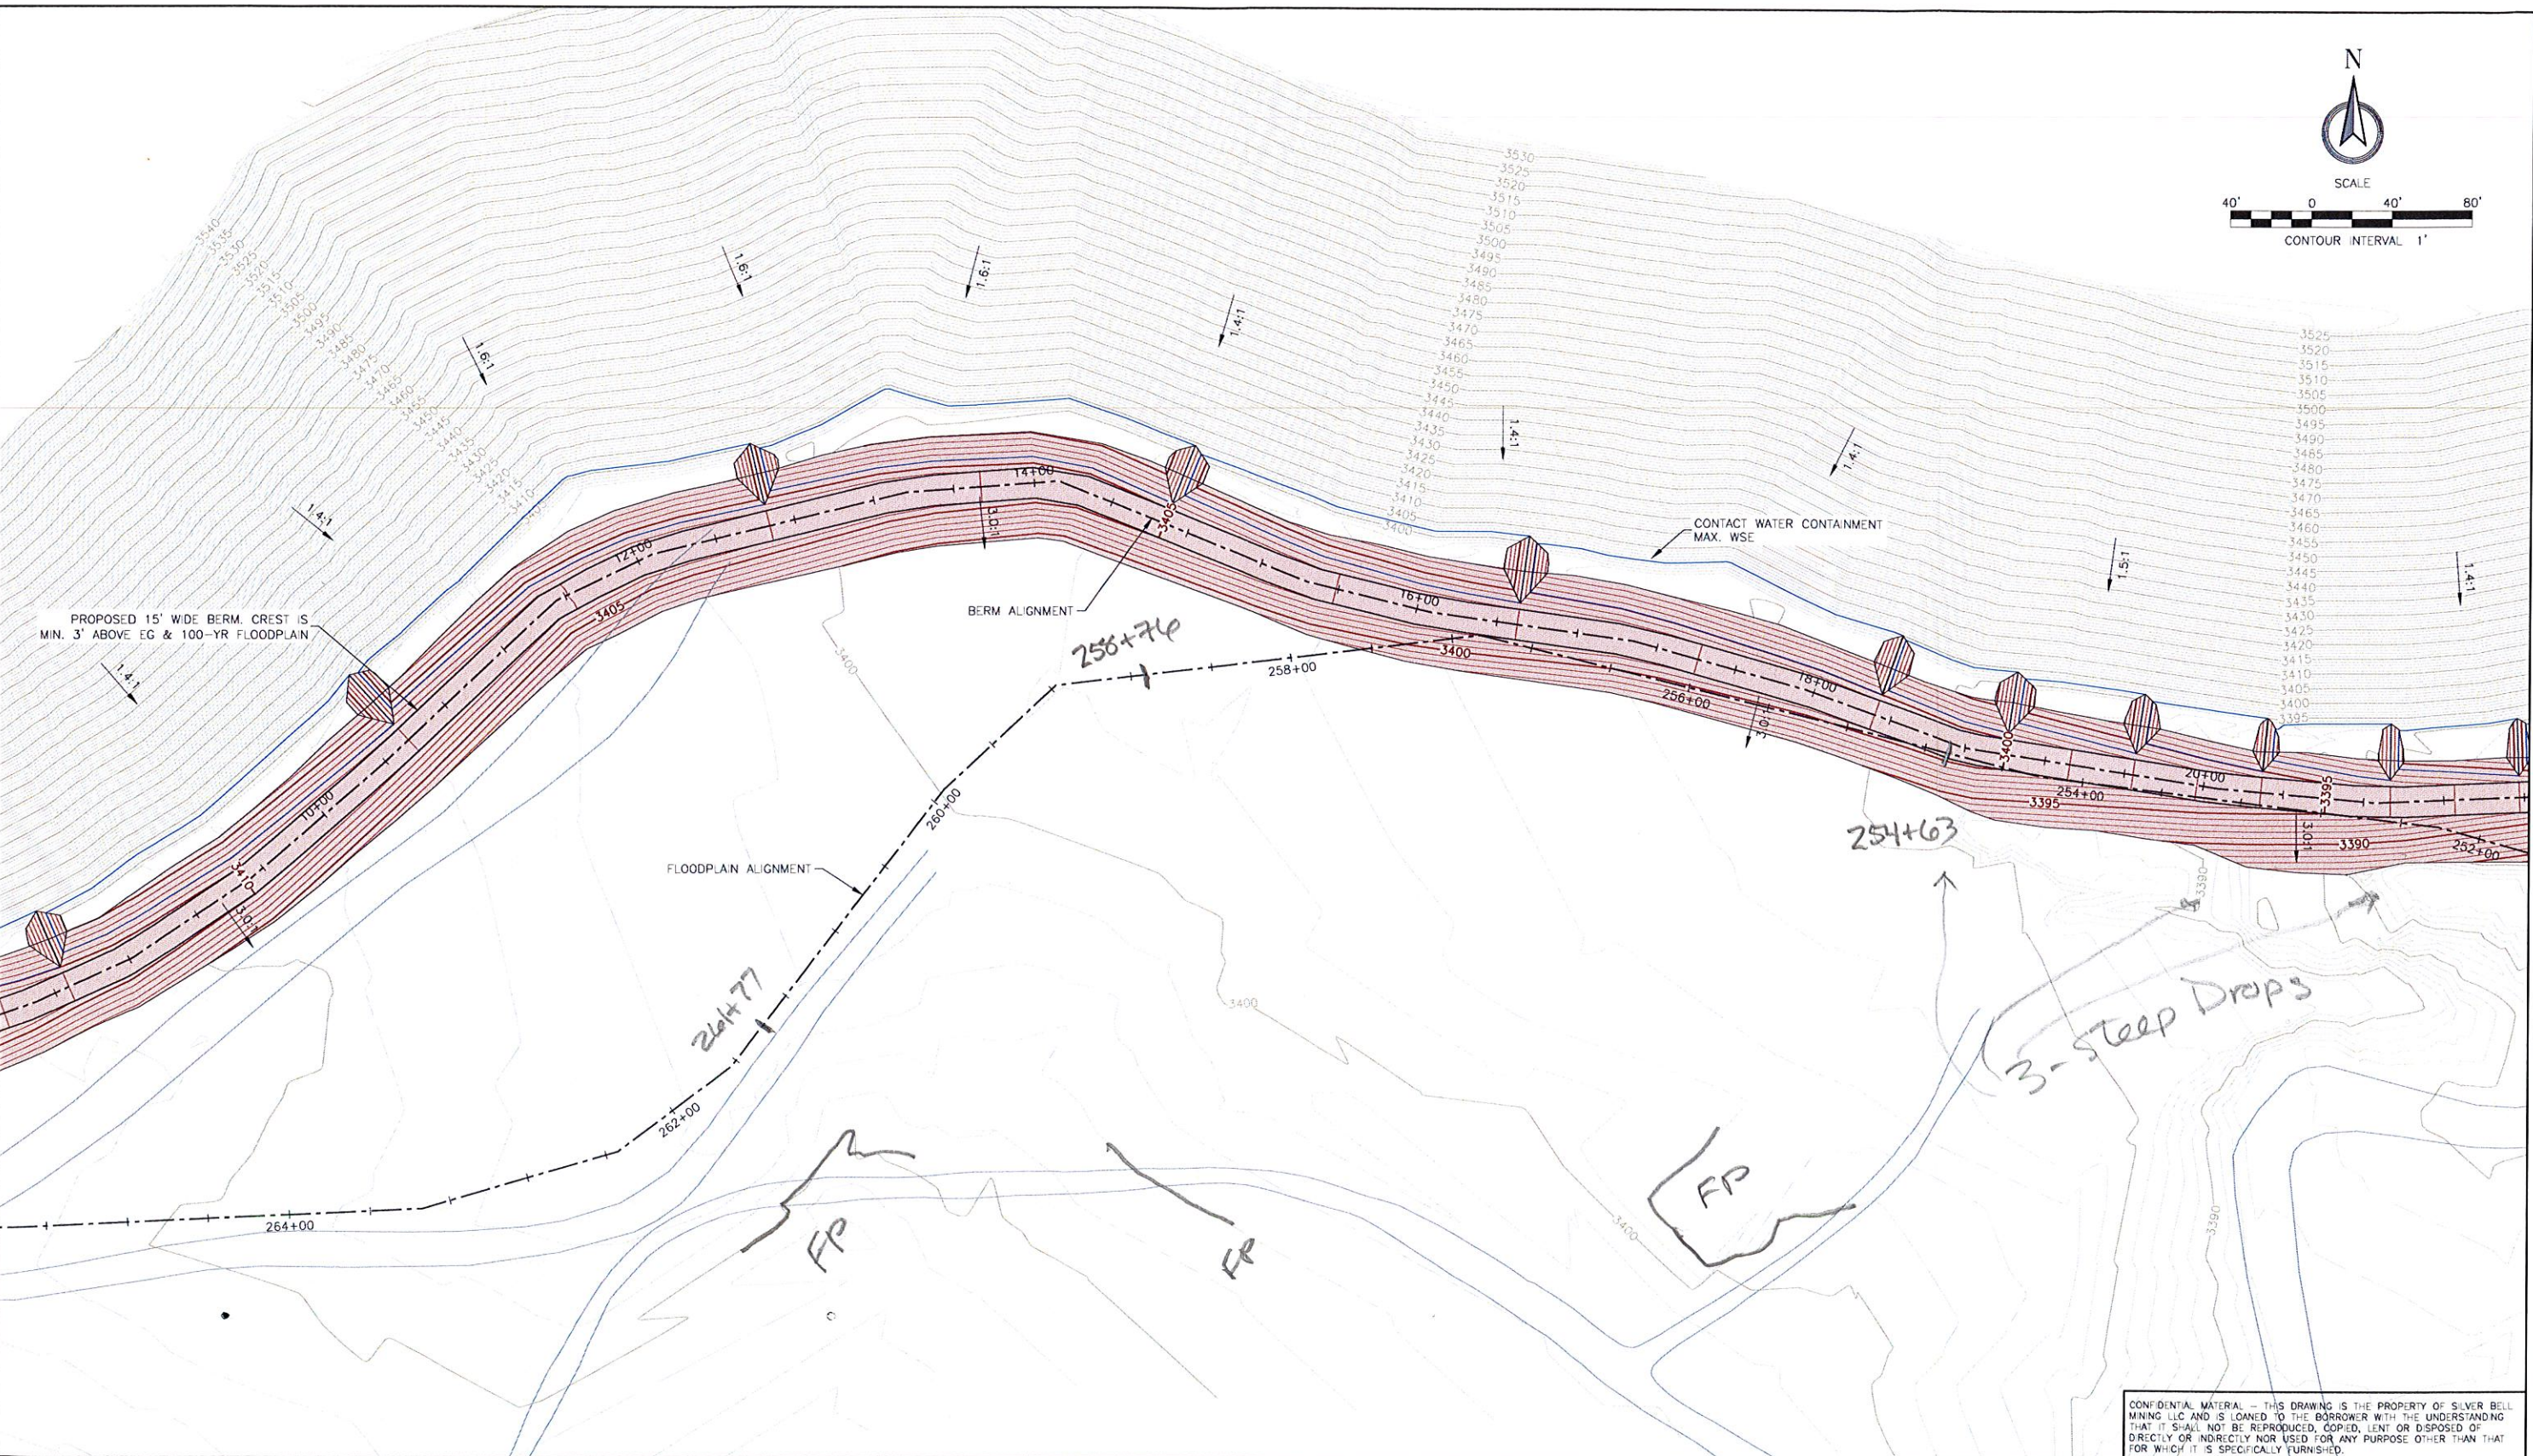

CONFIDENTIAL MATERIAL - THIS DRAWING IS THE PROPERTY OF SILVER BELL MINING LLC AND IS LOANED TO THE BORROWER WITH THE UNDERSTANDING THAT IT SHALL NOT BE REPRODUCED, COPIED, LENT OR DISPOSED OF DIRECTLY OR INDIRECTLY NOR USED FOR ANY PURPOSE OTHER THAN THAT FOR WHICH IT IS SPECIFICALLY FURNISHED.


REFERENCE	ENGINEER'S SEAL	Rev	Description	BY	Date	Scale: As Shown	Issued For:	Issued By:	Title: <b>MISSION STORMWATER CONTROL CHANNEL RE-ESTABLISHMENT - FINAL DESIGN GRADING PLAN STA. 253+00 TO 264+00</b>	A REVISION	
	<b>DRAFT FOR REVIEW</b>					Designed by: M/R					
						Drawn by: DAG					
						Checked by: M/R					
									Project: MISSION SW CONTROLS FINAL DESIGN	TT Project no.: 114-321061	Drawing No.: 004
									Location: SAHUARITA, ARIZONA	Date: 06/2015	SHEET 04 OF XX

\\nasarco\llc\114-321061 - Mission SW Controls Final Design\110-2D CAD\Civil\Earth\Sheet03- Mission SW P&P.dwg SAVEd 9/24/15 PRINTED 9/24/15 BY: DUSTIN GEHRETT

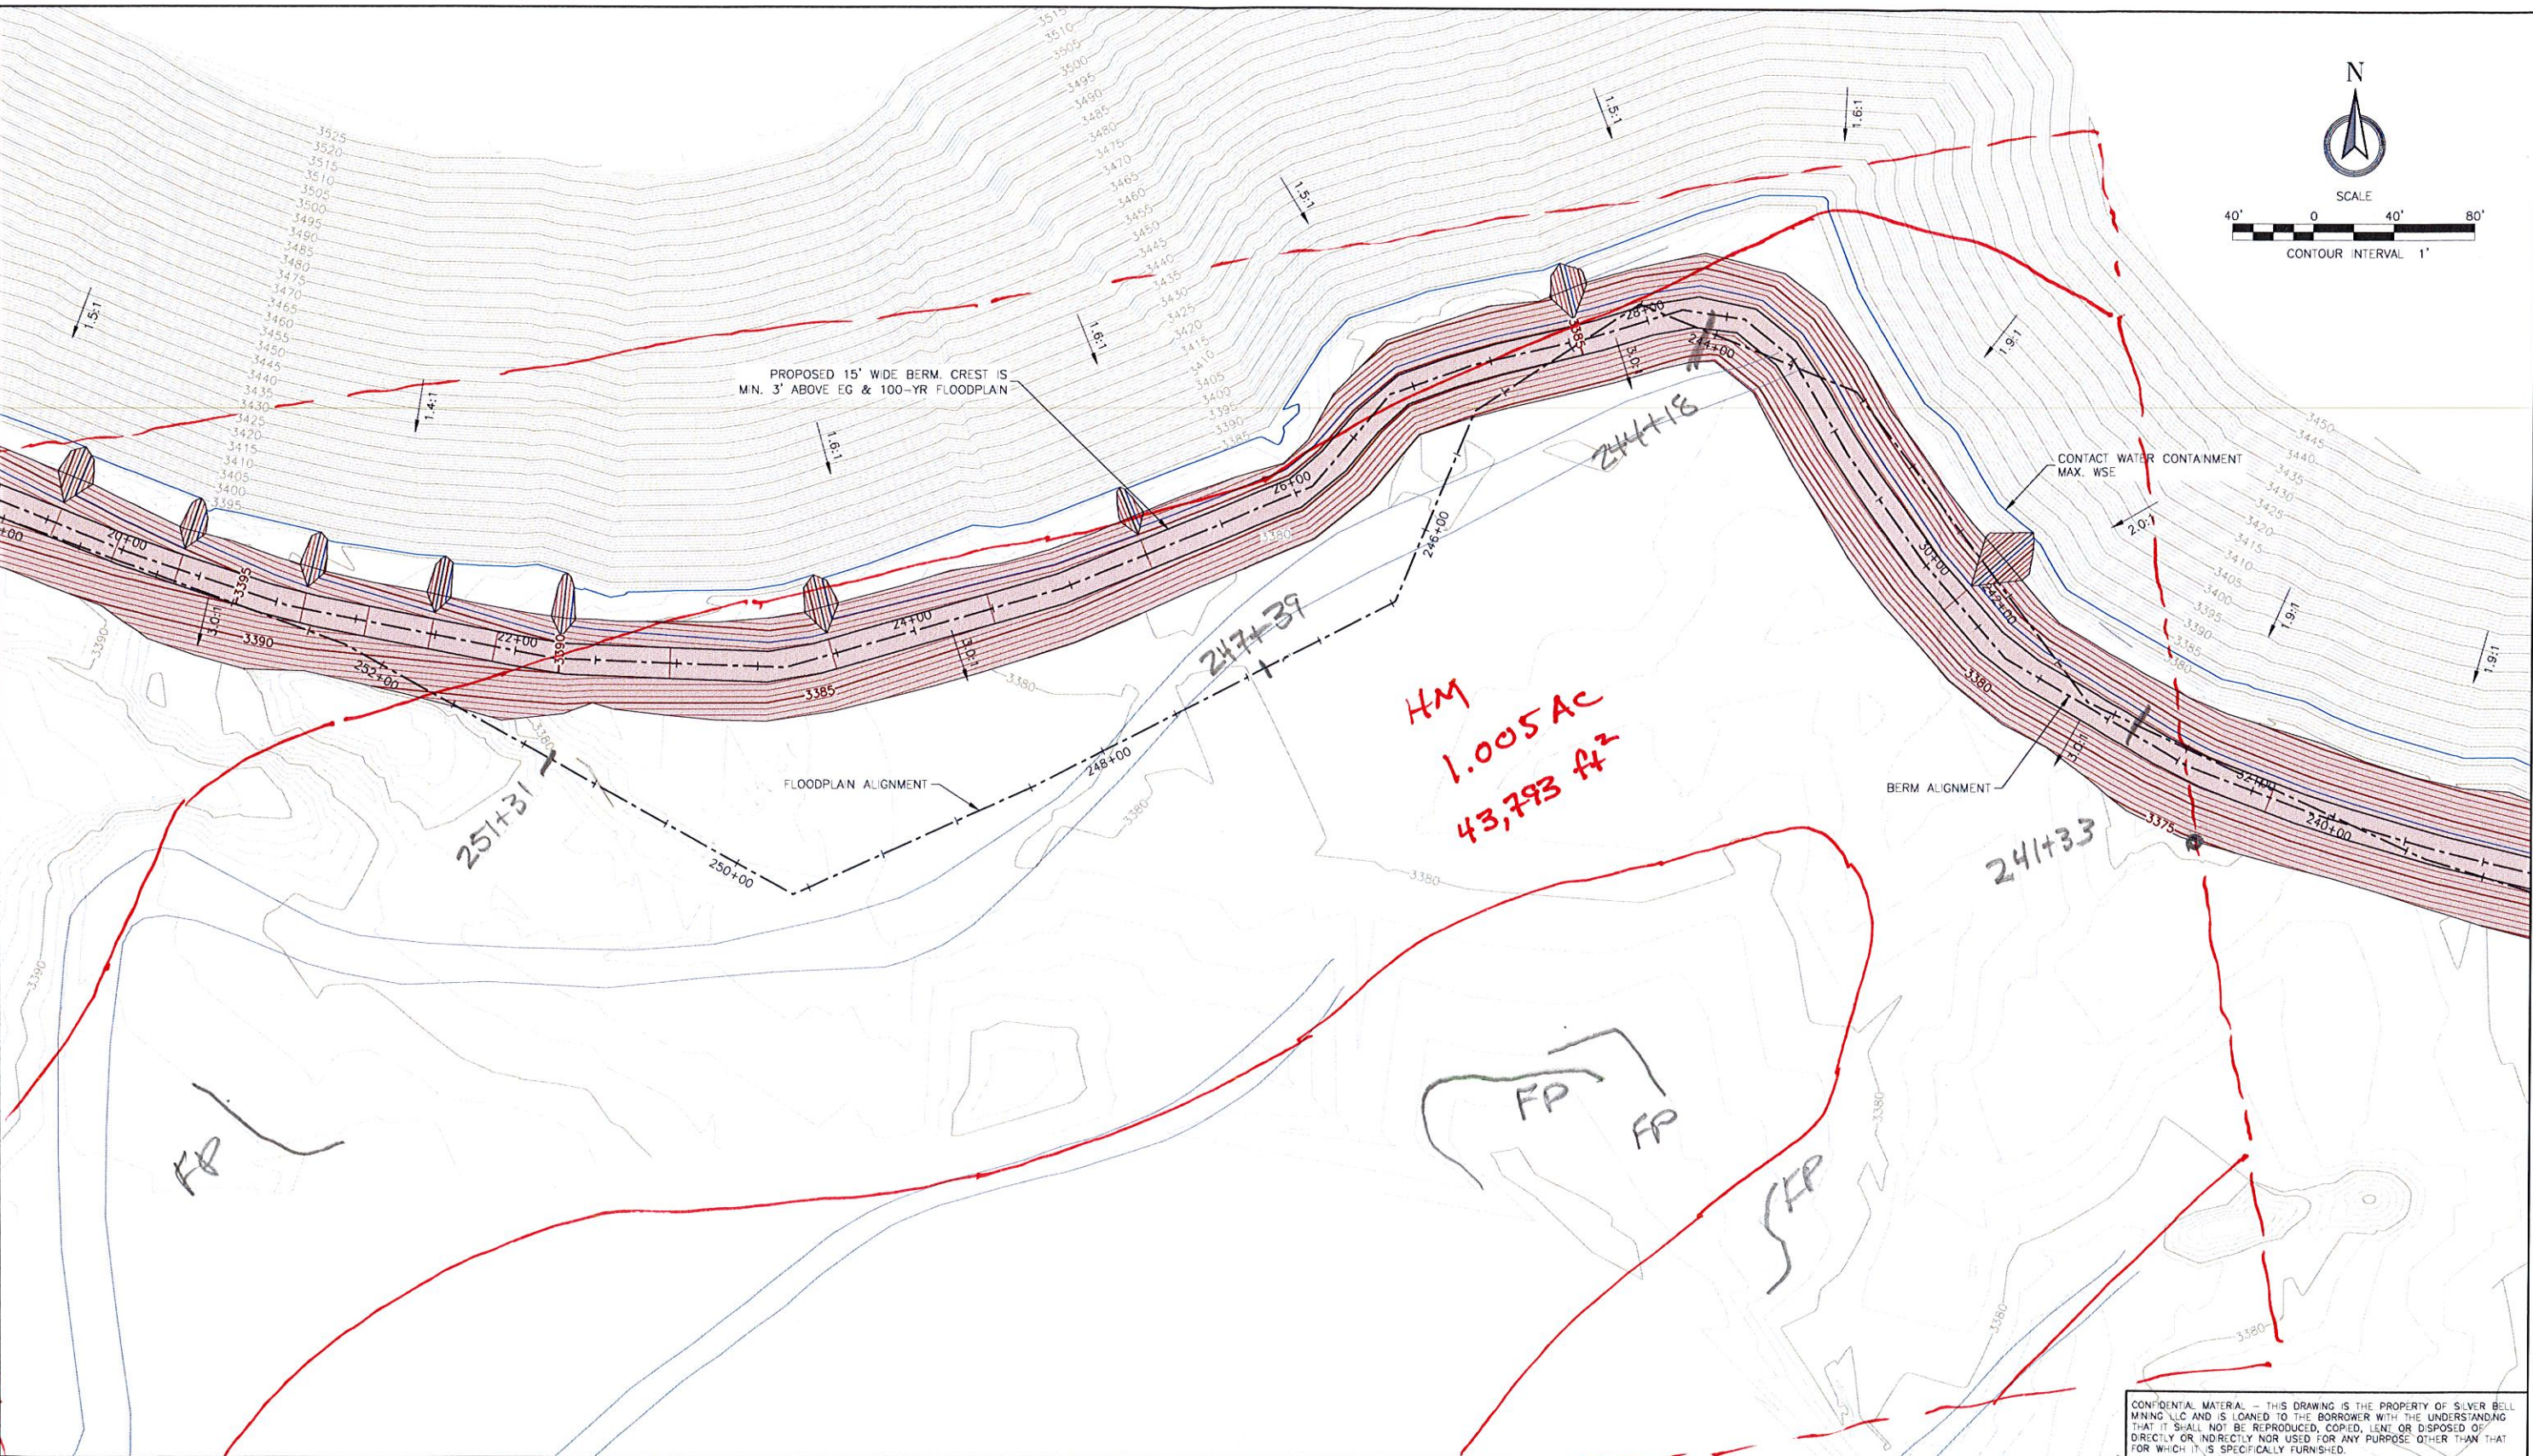

CONFIDENTIAL MATERIAL - THIS DRAWING IS THE PROPERTY OF SILVER BELL MINING LLC AND IS LOANED TO THE BORROWER WITH THE UNDERSTANDING THAT IT SHALL NOT BE REPRODUCED, COPIED, LENT OR DISPOSED OF DIRECTLY OR INDIRECTLY NOR USED FOR ANY PURPOSE OTHER THAN THAT FOR WHICH IT IS SPECIFICALLY FURNISHED.

REFERENCE	ENGINEER'S SEAL	Rev	Description	BY	Date	Scale: As Shown	Issued For:	Issued By:	<b>TETRA TECH</b> 2015 West River Road, Suite 141 Tucson, Arizona 85704 (520) 297-7723 (520) 297-7724 fax	<b>ASARCO</b> GRUPOMEXICO	Title: <b>MISSION STORMWATER CONTROL CHANNEL RE-ESTABLISHMENT - FINAL DESIGN GRADING PLAN STA. 242+00 TO 253+00</b>	Project: MISSION SW CONTROLS FINAL DESIGN	TT Project no.: 114-321061	Drawing No.: <b>005</b>			
	<b>DRAFT FOR REVIEW</b>					Designed by: M/R									Location: SAHUARITA, ARIZONA	Date: 06/2015	SHEET 05 OF xx
						Drawn by: DAG											
						Checked by: M/R											

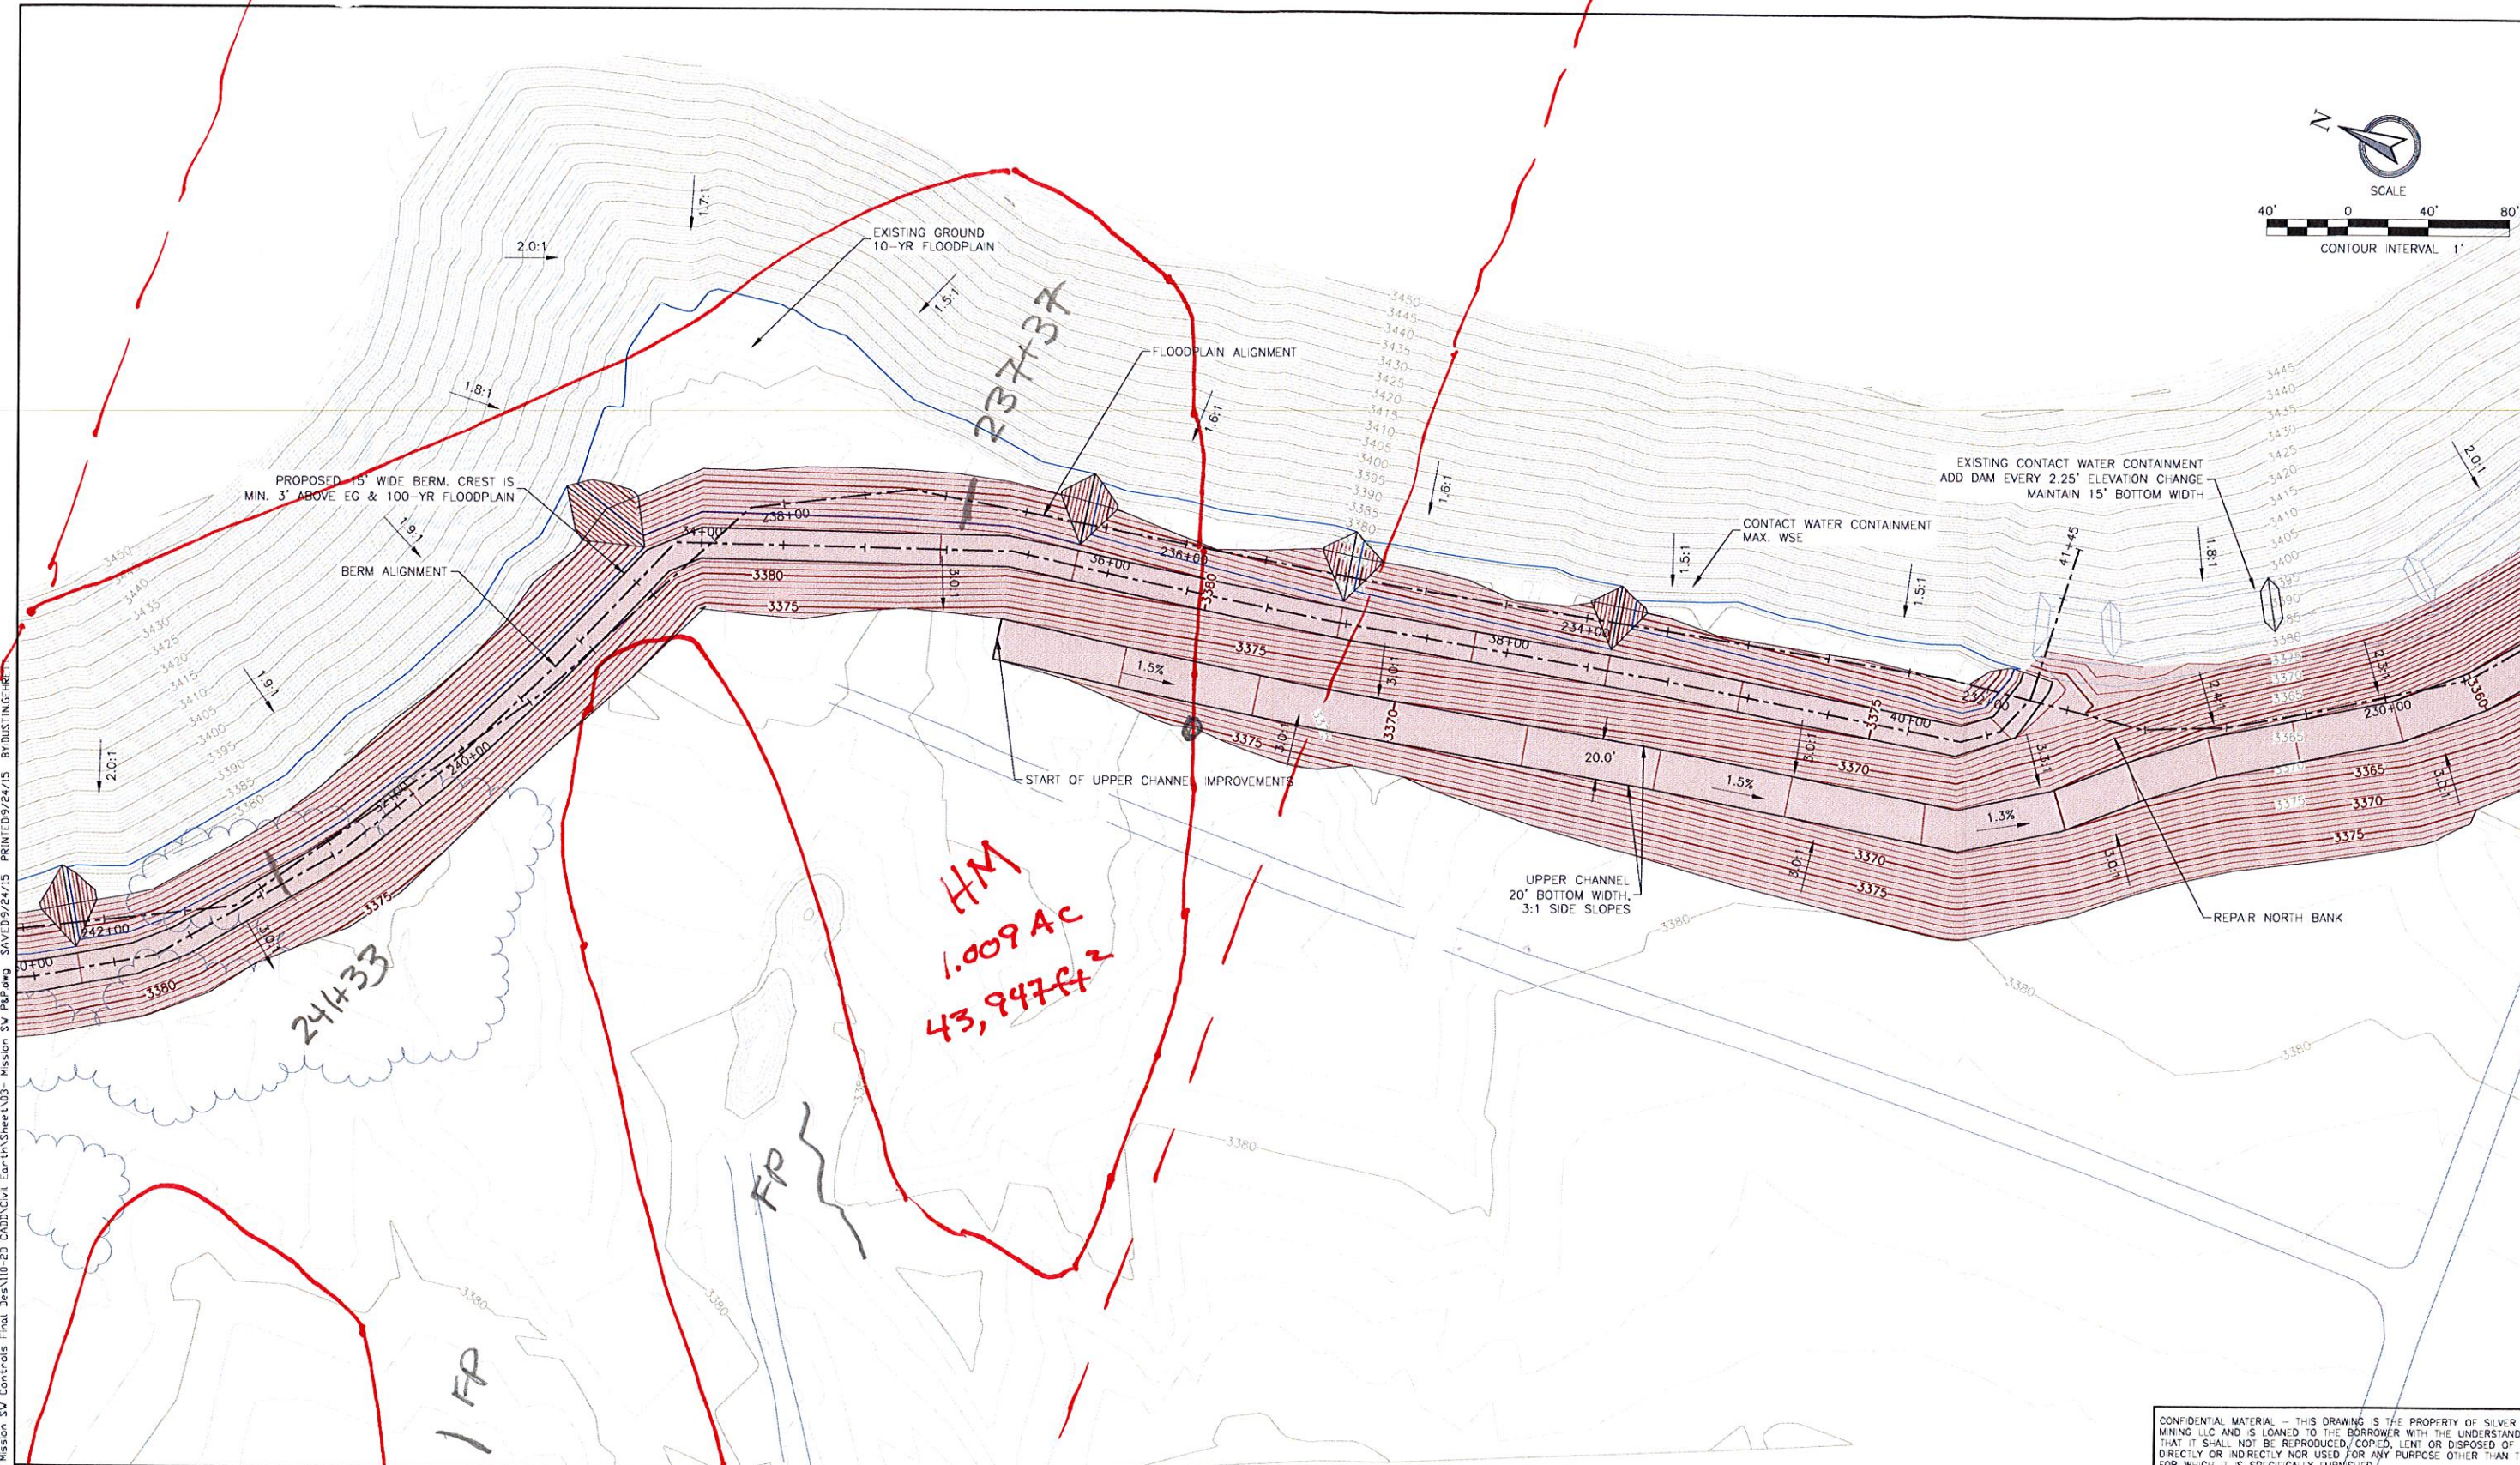


REVISION

Project: MISSION SW CONTROLS FINAL DESIGN	TT Project no.: 114-321061	Drawing No.: <b>006</b>
Location: SAHUARITA, ARIZONA	Date: 06/2015	SHEET 06 OF x




Rev	Description	By	Date	
	<b>REVISIONS</b>			

2015 West River Road, Suite 141  
Tucson, Arizona 85704  
(520) 297-7723 (520) 297-7724 fax

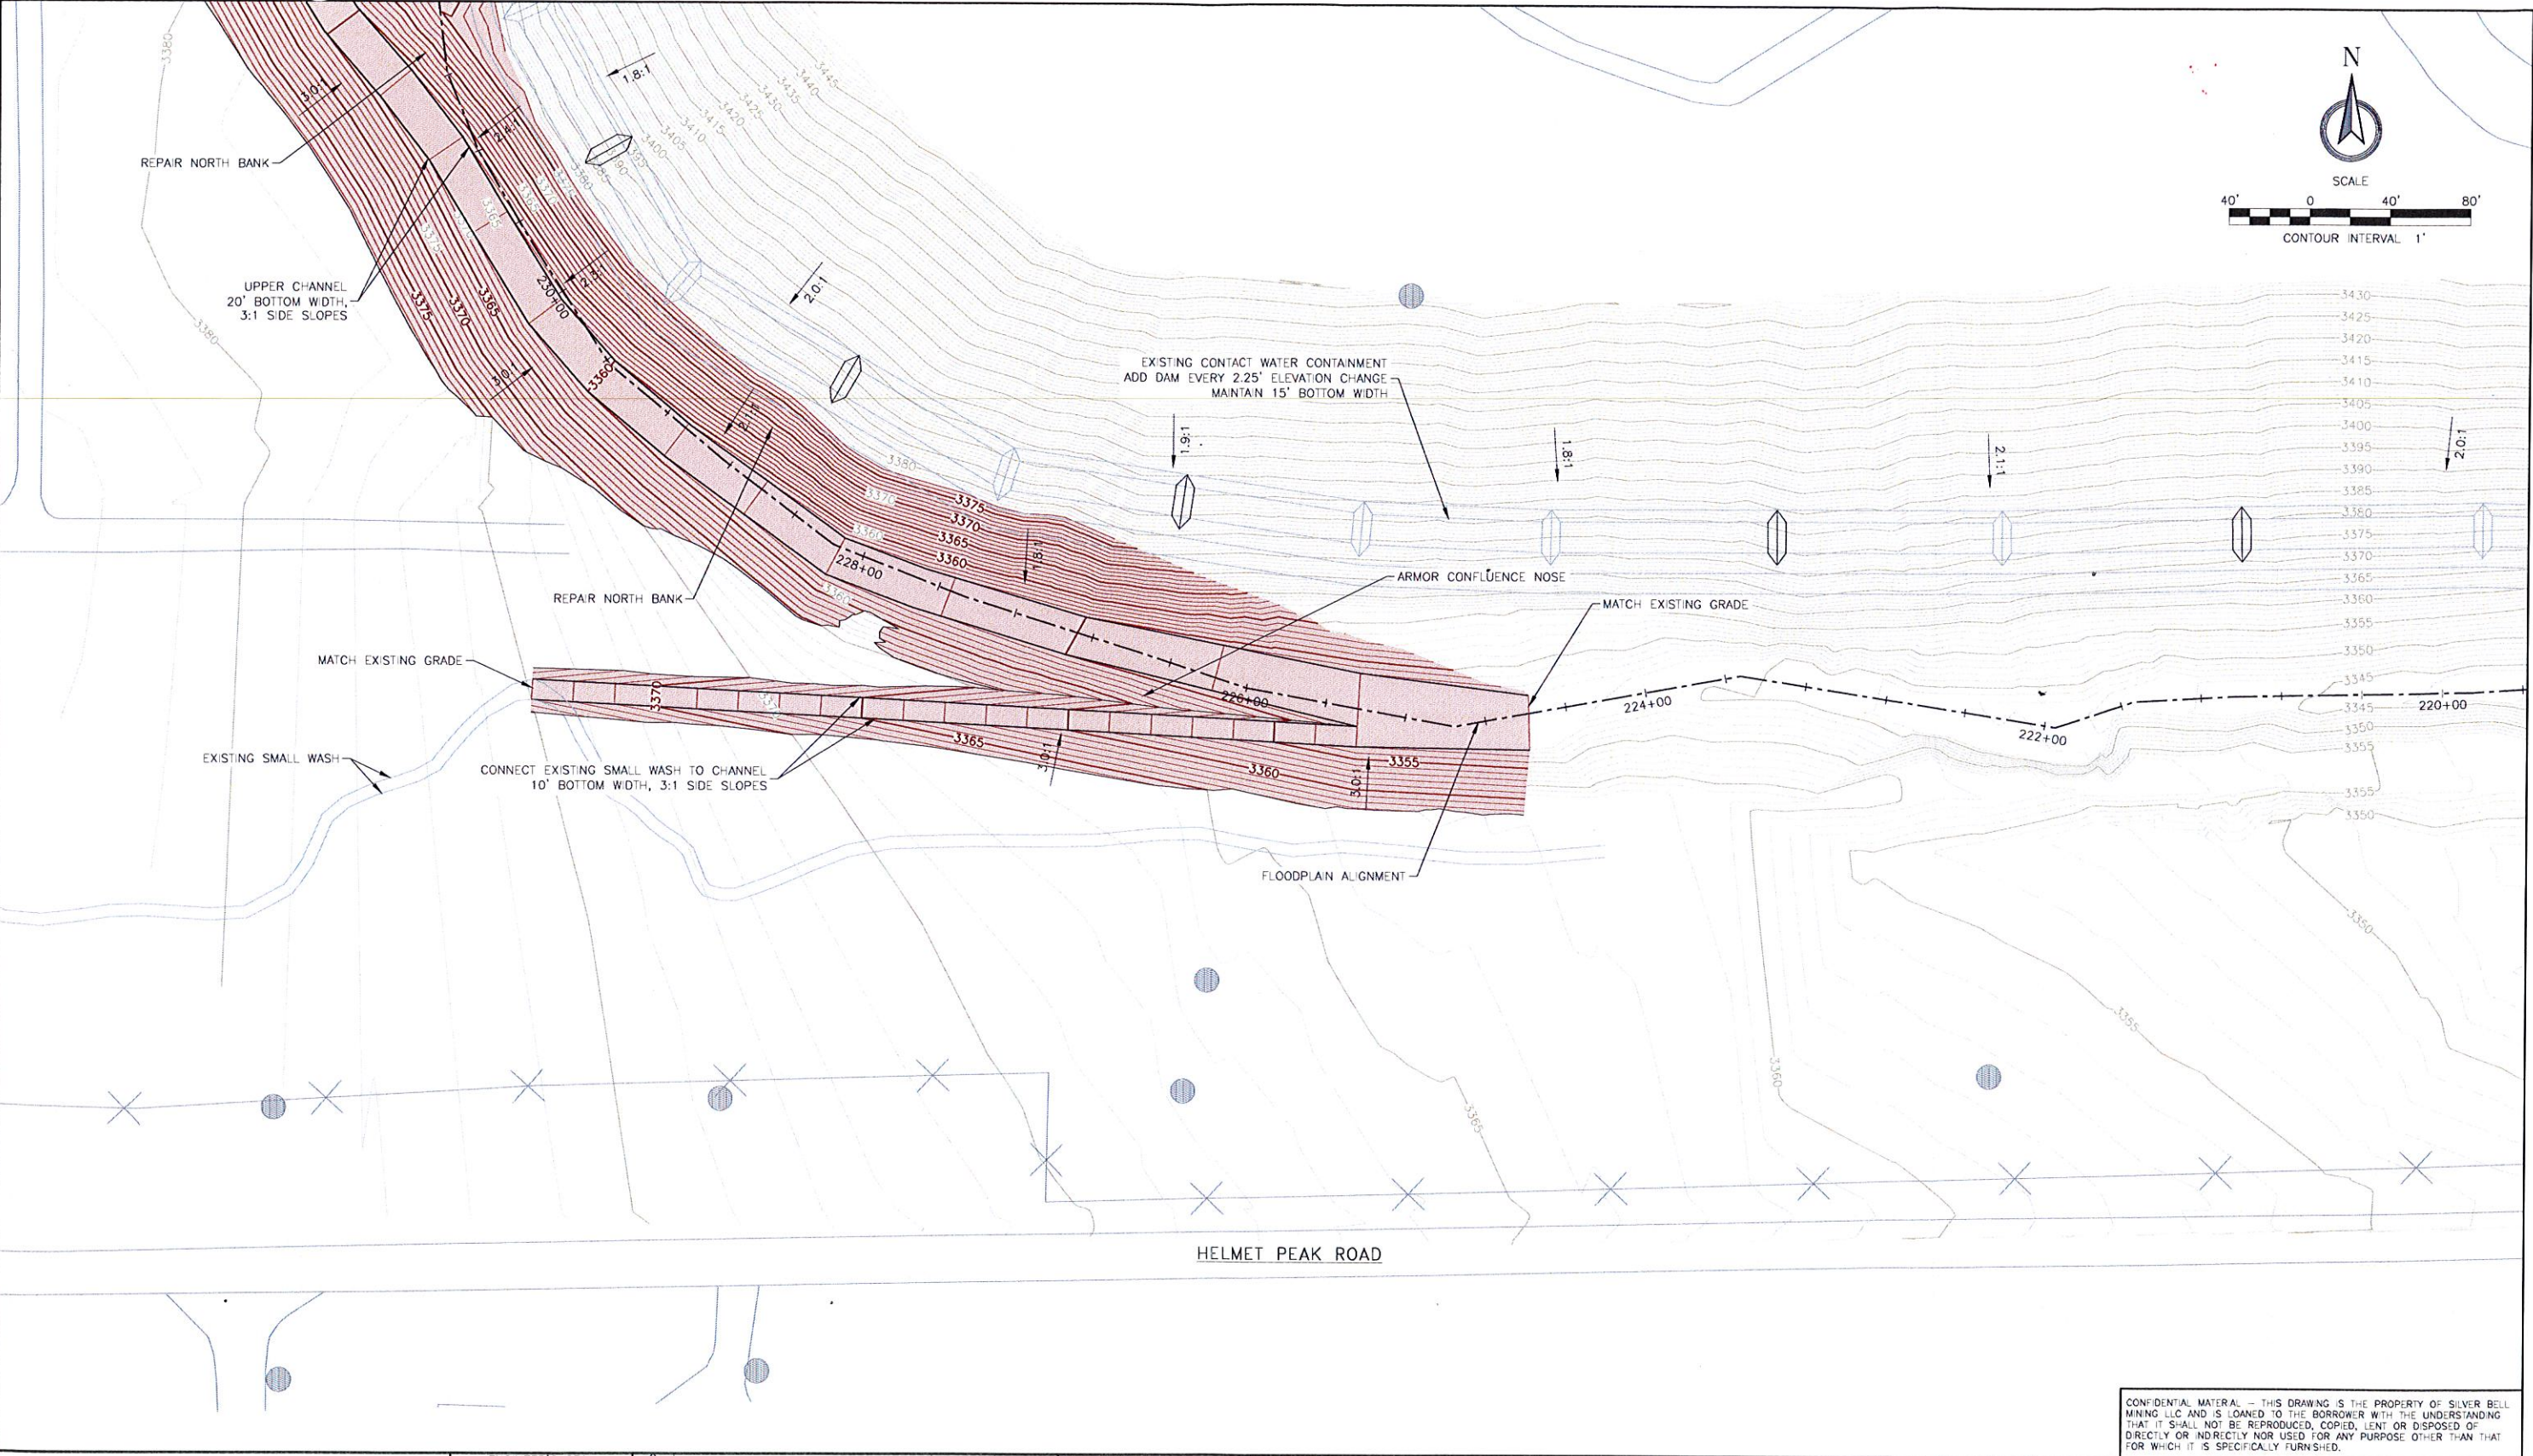N:\A-Guarita\CC\114-321061 - Mission SW Controls Final Des\110-2D CAD\Civil Earth\Sheet\03- Mission SW P&P.dwg \$AVED/9/24/15 PRINTED/9/24/15 BY: DUSTINGHEIT





CONFIDENTIAL MATERIAL - THIS DRAWING IS THE PROPERTY OF SILVER BELL MINING LLC AND IS LOANED TO THE BORROWER WITH THE UNDERSTANDING THAT IT SHALL NOT BE REPRODUCED, COPIED, LENT OR DISPOSED OF DIRECTLY OR INDIRECTLY NOR USED FOR ANY PURPOSE OTHER THAN THAT FOR WHICH IT IS SPECIFICALLY FURNISHED.

REFERENCE	<b>ENGINEER'S SEAL</b> <b>DRAFT FOR REVIEW</b>	<table border="1"><thead><tr><th>Rev</th><th>Description</th><th>BY</th><th>Date</th></tr></thead><tbody><tr><td> </td><td> </td><td> </td><td> </td></tr><tr><td> </td><td> </td><td> </td><td> </td></tr><tr><td> </td><td> </td><td> </td><td> </td></tr></tbody></table>	Rev	Description	BY	Date													Scale: As Shown Designed by: M/R Drawn by: DAG Checked by: M/R Approved by: M/R	Issued For:  <b>ASARCO</b> GRUPOMEXICO	Issued By:  <b>TETRA TECH</b> 2015 West River Road, Suite 141 Tucson, Arizona 85704 (520) 297-7723 (520) 297-7724 fax	Title: <b>MISSION STORMWATER CONTROL CHANNEL RE-ESTABLISHMENT - FINAL DESIGN GRADING PLAN STA. 210+00 TO 230+00</b>			 REVISION
			Rev	Description	BY	Date																			
Project: MISSION SW CONTROLS FINAL DESIGN		TT Project no.: 114-321061	Drawing No.: <b>007</b>																						
Location: SAHUARITA, ARIZONA		Date: 06/2015	SHEET 07 OF xx																						







N:\A-Guadalupe LLC\114-321061 - Mission SW Controls Final Des\110-20 CAD\Civil Earth\Sheet\03- Mission SW P&P.dwg    Saved: 9/24/15    Printed: 9/24/15    BY: JUSINGHEHETT

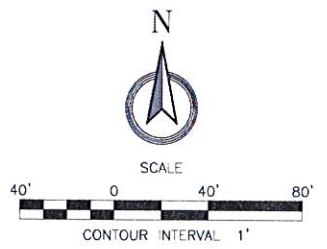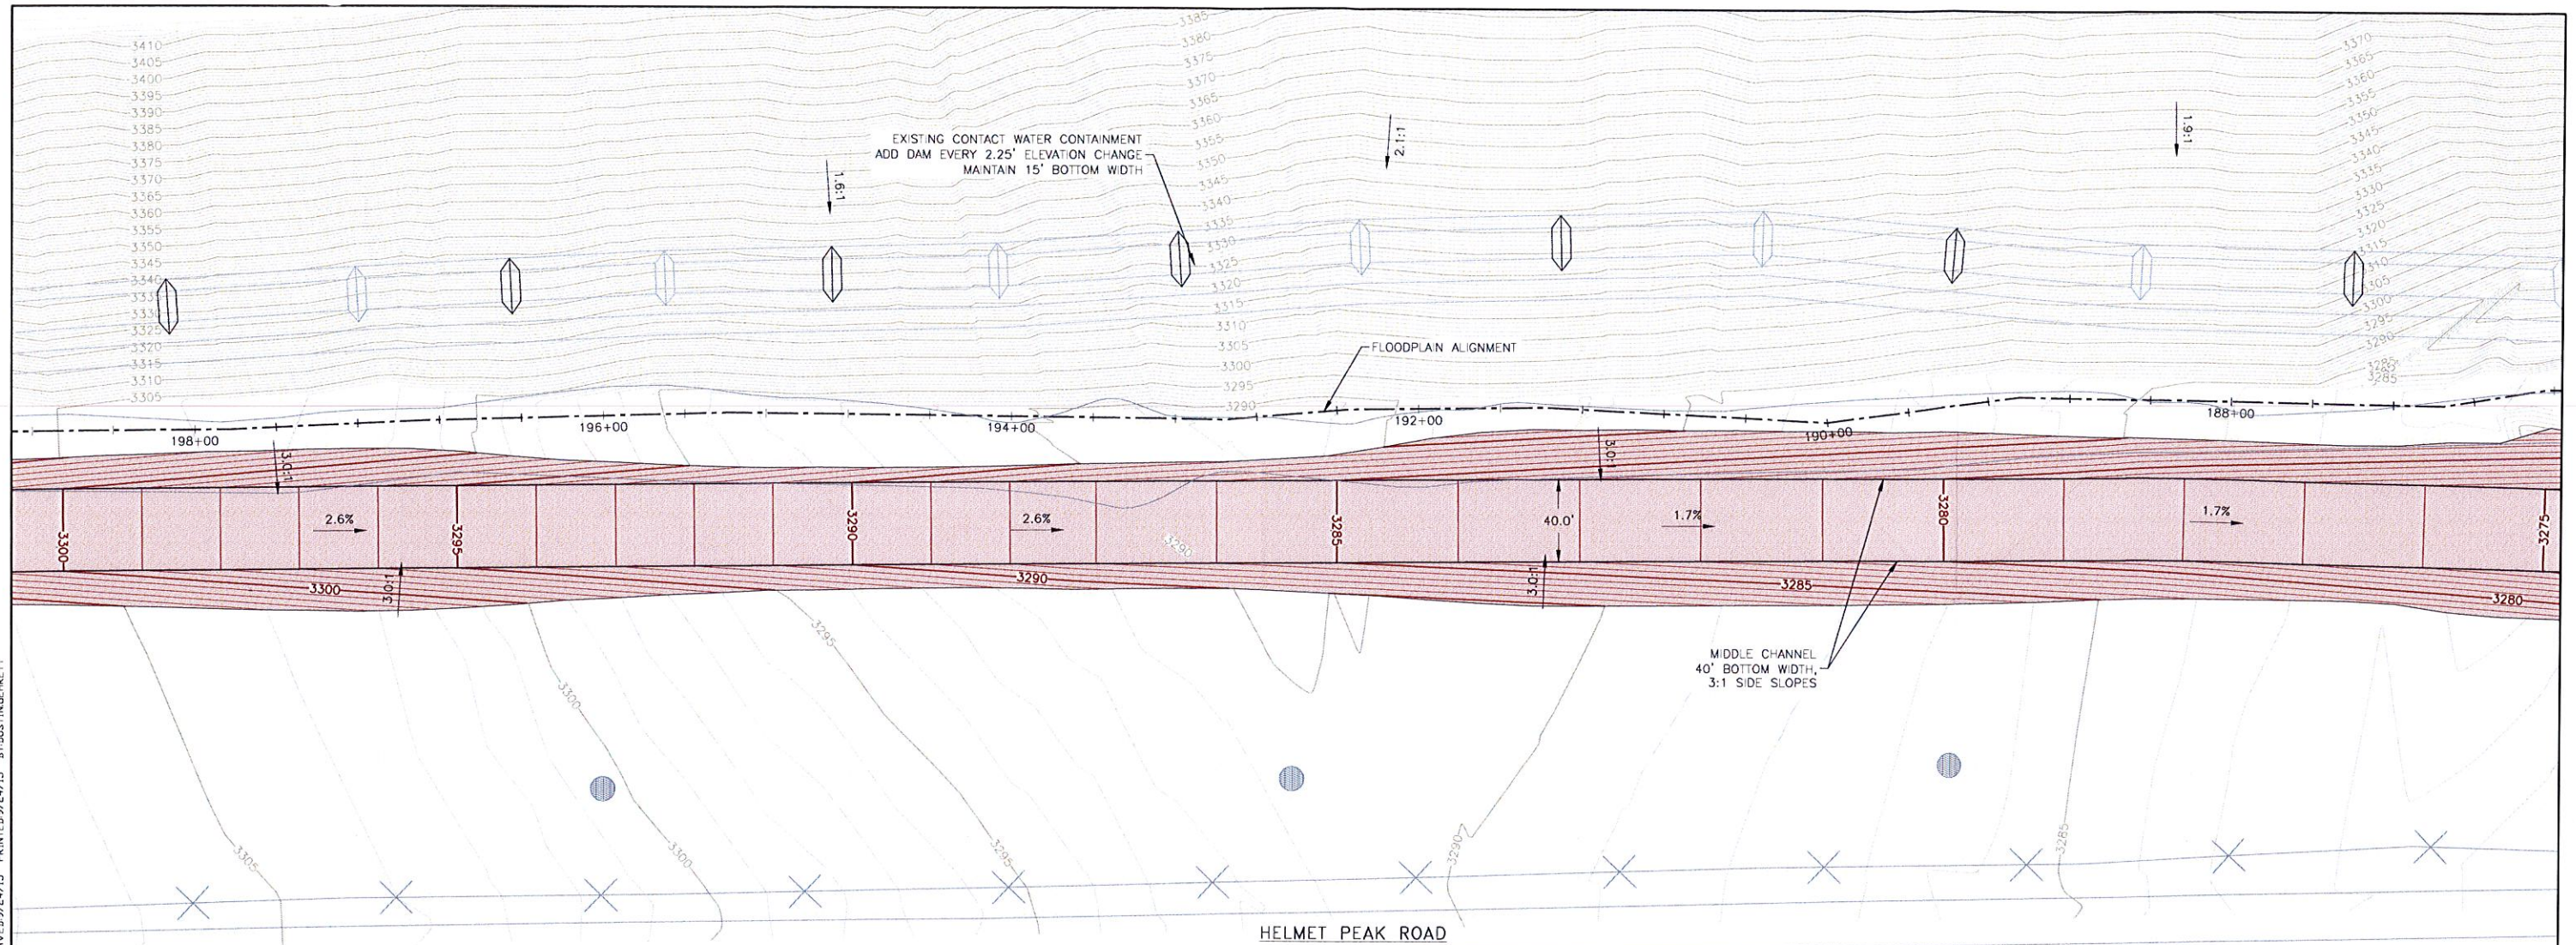



CONFIDENTIAL MATERIAL - THIS DRAWING IS THE PROPERTY OF SILVER BELL MINING LLC AND IS LOANED TO THE BORROWER WITH THE UNDERSTANDING THAT IT SHALL NOT BE REPRODUCED, COPIED, LENT OR DISPOSED OF DIRECTLY OR INDIRECTLY NOR USED FOR ANY PURPOSE OTHER THAN THAT FOR WHICH IT IS SPECIFICALLY FURNISHED.

REFERENCE	ENGINEER'S SEAL	Rev	Description	BY	Date	Scale: As Shown	Designed by: MIR Drawn by: DAG Checked by: MIR Approved by: MIR	Issued For:		Issued By:	 2015 West River Road, Suite 141 Tucson, Arizona 85704 (520) 297-7723 (520) 297-7724 fax	Title: <b>MISSION STORMWATER CONTROL CHANNEL RE-ESTABLISHMENT - FINAL DESIGN GRADING PLAN STA. 187+00 TO 198+00</b>			 REVISION	
	<b>DRAFT FOR REVIEW</b>											Project: MISSION SW CONTROLS FINAL DESIGN		TT Project no.: 114-321061		Drawing No.: <b>010</b>
												Location: SA-UARTA, ARIZONA		Date: 06/2015		SHEET 10 OF xx

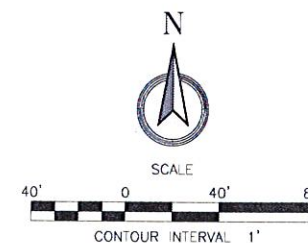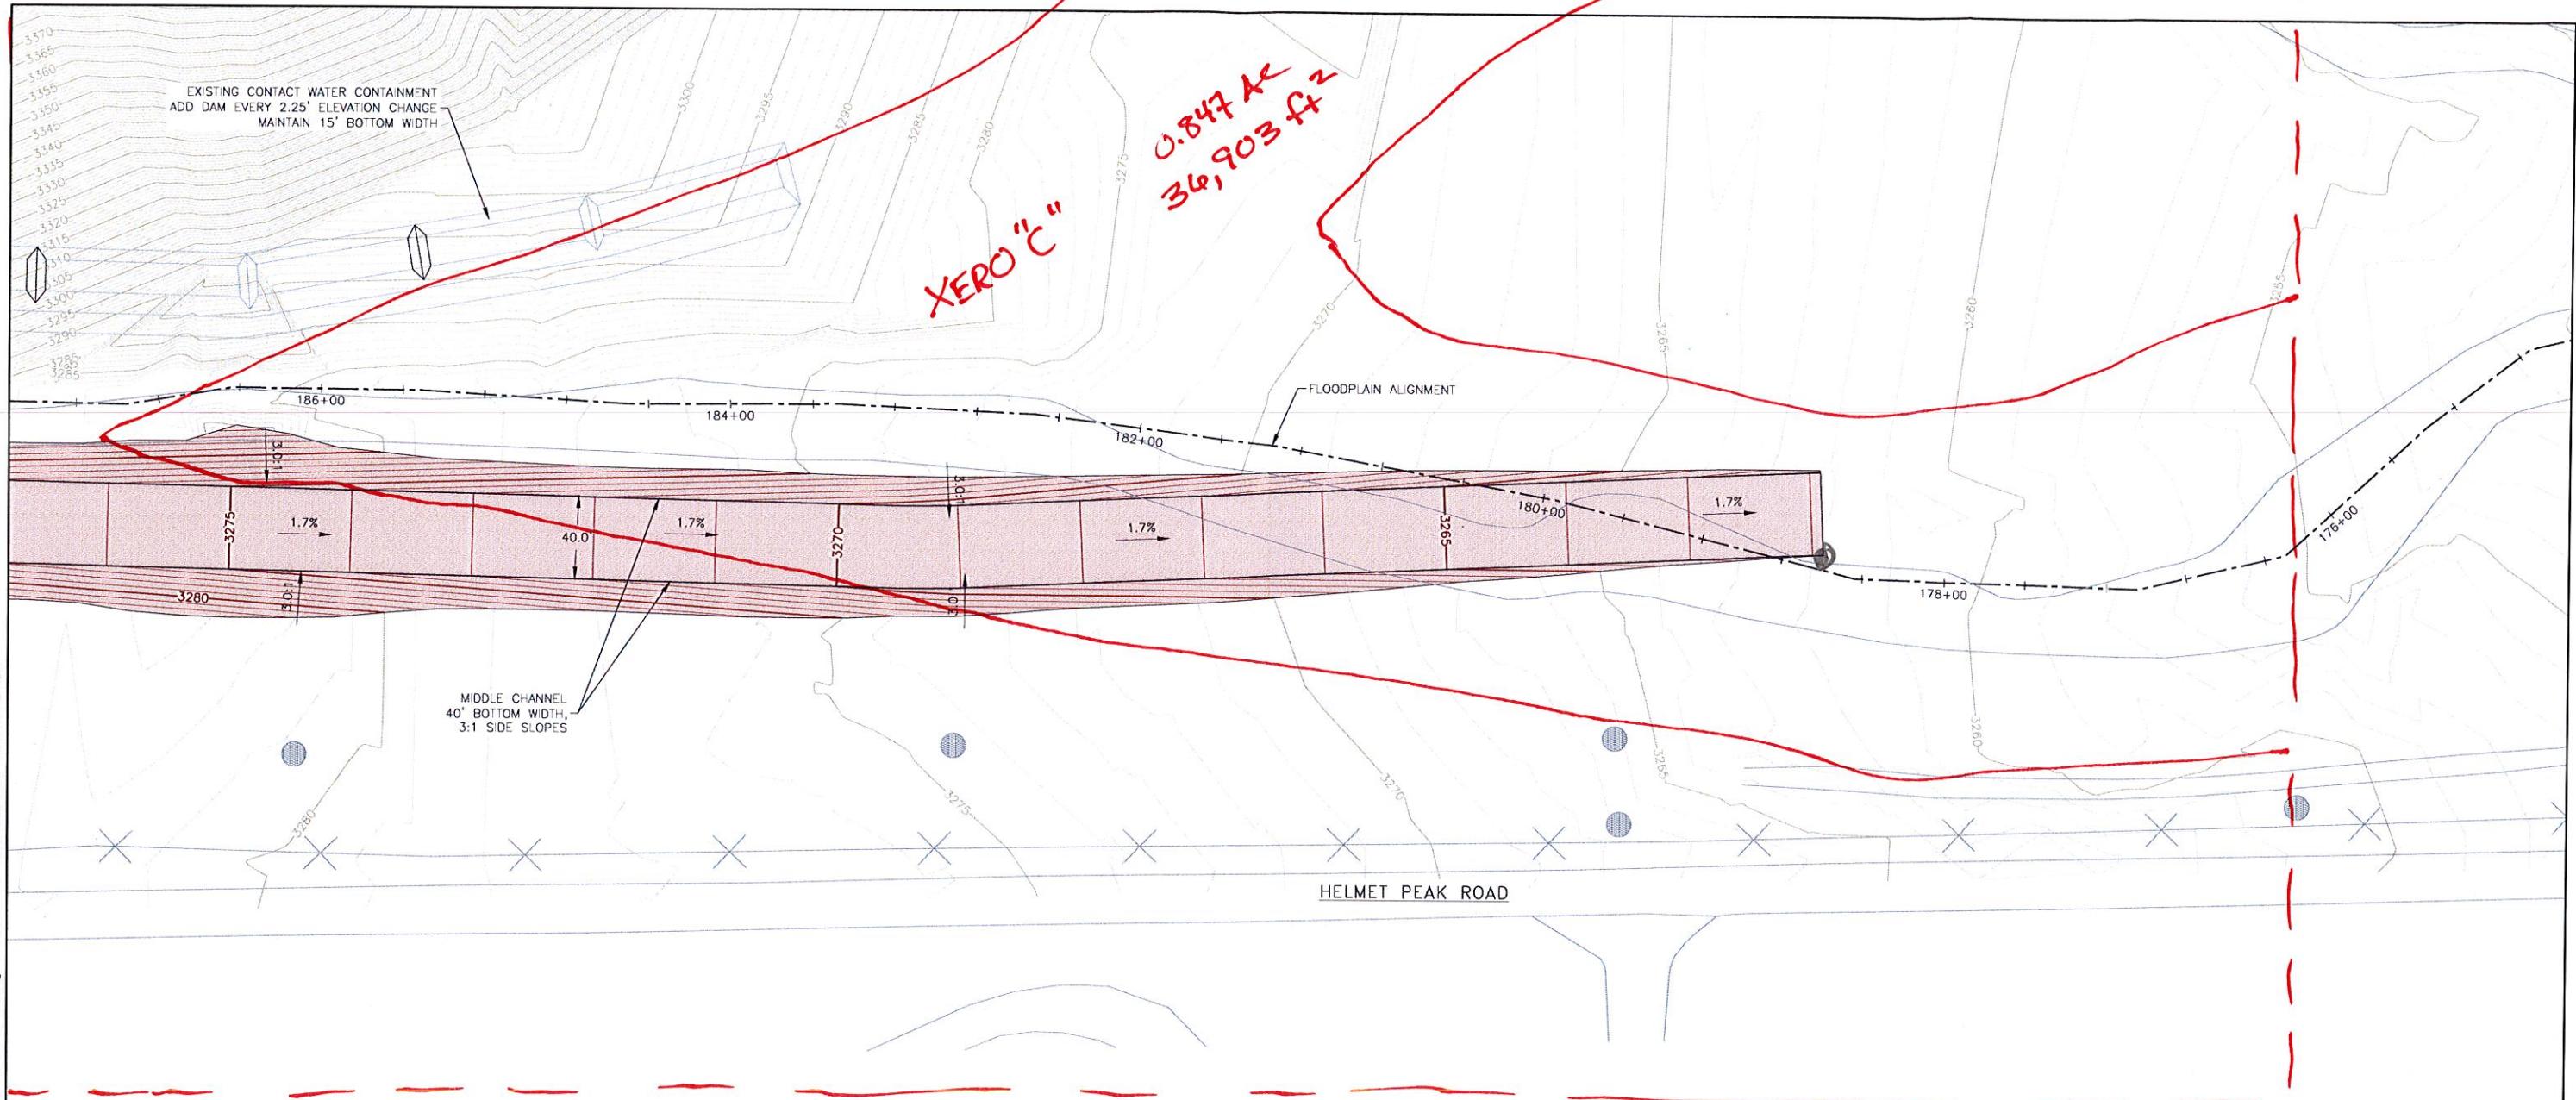N:\A-Viscaro\LCN114-32061 - Mission SW Controls Final Des\110-2D CAD\Civil Earth\Sheet03 - Mission SW Plp.dwg SAVESD/24/15 PRINTED/24/15 BY:JUSTINGHRETT



CONFIDENTIAL MATERIAL - THIS DRAWING IS THE PROPERTY OF SILVER BELL MINING LLC AND IS LOANED TO THE BORROWER WITH THE UNDERSTANDING THAT IT SHALL NOT BE REPRODUCED, COPIED, LENT OR DISPOSED OF DIRECTLY OR INDIRECTLY NOR USED FOR ANY PURPOSE OTHER THAN THAT FOR WHICH IT IS SPECIFICALLY FURNISHED.

<div>REFERENCE</div>	<div>ENGINEER'S SEAL</div> <div>DRAFT FOR REVIEW</div>	<div>▲</div> <div>▲</div> <div>▲</div> <div>▲</div> <div>▲</div> <div>▲</div> <div>Rev</div>	<div>Description</div>	<div>BY</div>	<div>Date</div>	<div>Scale: As Shown</div> <div>Designed by: M/R</div> <div>Drawn by: DAG</div> <div>Checked by: M/R</div> <div>Approved by: M/R</div>	<div>Issued For:</div> <div><div></div><div>ASARCO</div><div>GRUPOMEXICO</div></div>	<div>Issued By:</div> <div><div></div><div>TETRA TECH</div><div>2015 West River Road, Suite 141 Tucson, Arizona 85704 (520) 297-7723 (520) 297-7724 fax</div></div>	<div>Title:</div> <div>MISSION STORMWATER CONTROL CHANNEL RE-ESTABLISHMENT – FINAL DESIGN GRADING PLAN STA. 176+00 TO 187+00</div> <div><div><div>Project:</div><div>MISSION SW CONTROLS FINAL DESIGN</div></div><div><div>TT Project no.:</div><div>114-321061</div></div><div><div>Drawing No.:</div><div>011</div></div></div>	<div><div><div><div>▲</div><div>A</div></div><div>REVISION</div></div></div>	
											<div>REVISIONS</div>	<div>SHEET</div> <div>11 OF xx</div>	
													<div>Location:</div> <div>SAHUARITA, ARIZONA</div>	<div>Date:</div> <div>06/2015</div>	







142+00

3180

140+00

3180

3175

3170

3165

3160

138+00

136+00

134+00

132+00

130+00

3165

3160


FLOODPLAIN ALIGNMENT



40' 0 40' 80'


SCALE

CONTOUR INTERVAL 1'

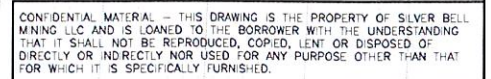
CONFIDENTIAL MATERIAL - THIS DRAWING IS THE PROPERTY OF SILVER BELL MINING LLC AND IS LOANED TO THE BORROWER WITH THE UNDERSTANDING THAT IT SHALL NOT BE REPRODUCED, COPIED, LENT OR DISPOSED OF DIRECTLY OR INDIRECTLY NOR USED FOR ANY PURPOSE OTHER THAN THAT FOR WHICH IT IS SPECIFICALLY FURNISHED.



	ENGINEER'S SEAL				Scale: As Shown	Issued For:	Issued By:	Title:	<div>MISSION STORMWATER CONTROL CHANNEL RE-ESTABLISHMENT – FINAL DESIGN GRADING PLAN STA. 130+00 TO 142+00</div> <div>A REVISION</div>					
	<div>DRAFT FOR REVIEW</div>				Designed by: MIR	<div> ASARCO GRUPOMEXICO</div>	<div> TETRA TECH</div> <div>2015 West River Road, Suite 141 Tucson, Arizona 85704 (520) 297-7723 (520) 297-7724 fax</div>	<div>Project: MISSION SW CONTROLS FINAL DESIGN</div>		<div>IT Project no.: 114-321061</div>	<div>Drawing No.: 015</div>			
					Drawn by: DAG							<div>Location: SAHUARITA, ARIZONA</div>	<div>Date: 06/2015</div>	<div>SHEET 15 OF xx</div>
					Checked by: MIR									
					Approved by: MIR									
REFERENCE		Rev	Description	BY	Date									

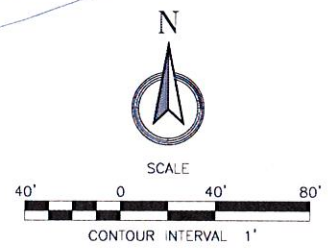

N:\A-G\Asarco LLC\114-321061 - Mission SW Controls Final Des\110-2D CADD\Civil Earth\Sheet\03- Mission SW P&P.dwg SAVI.D9/24/15 PRINTED 9/24/15 BY:JUSTINGHEBETT

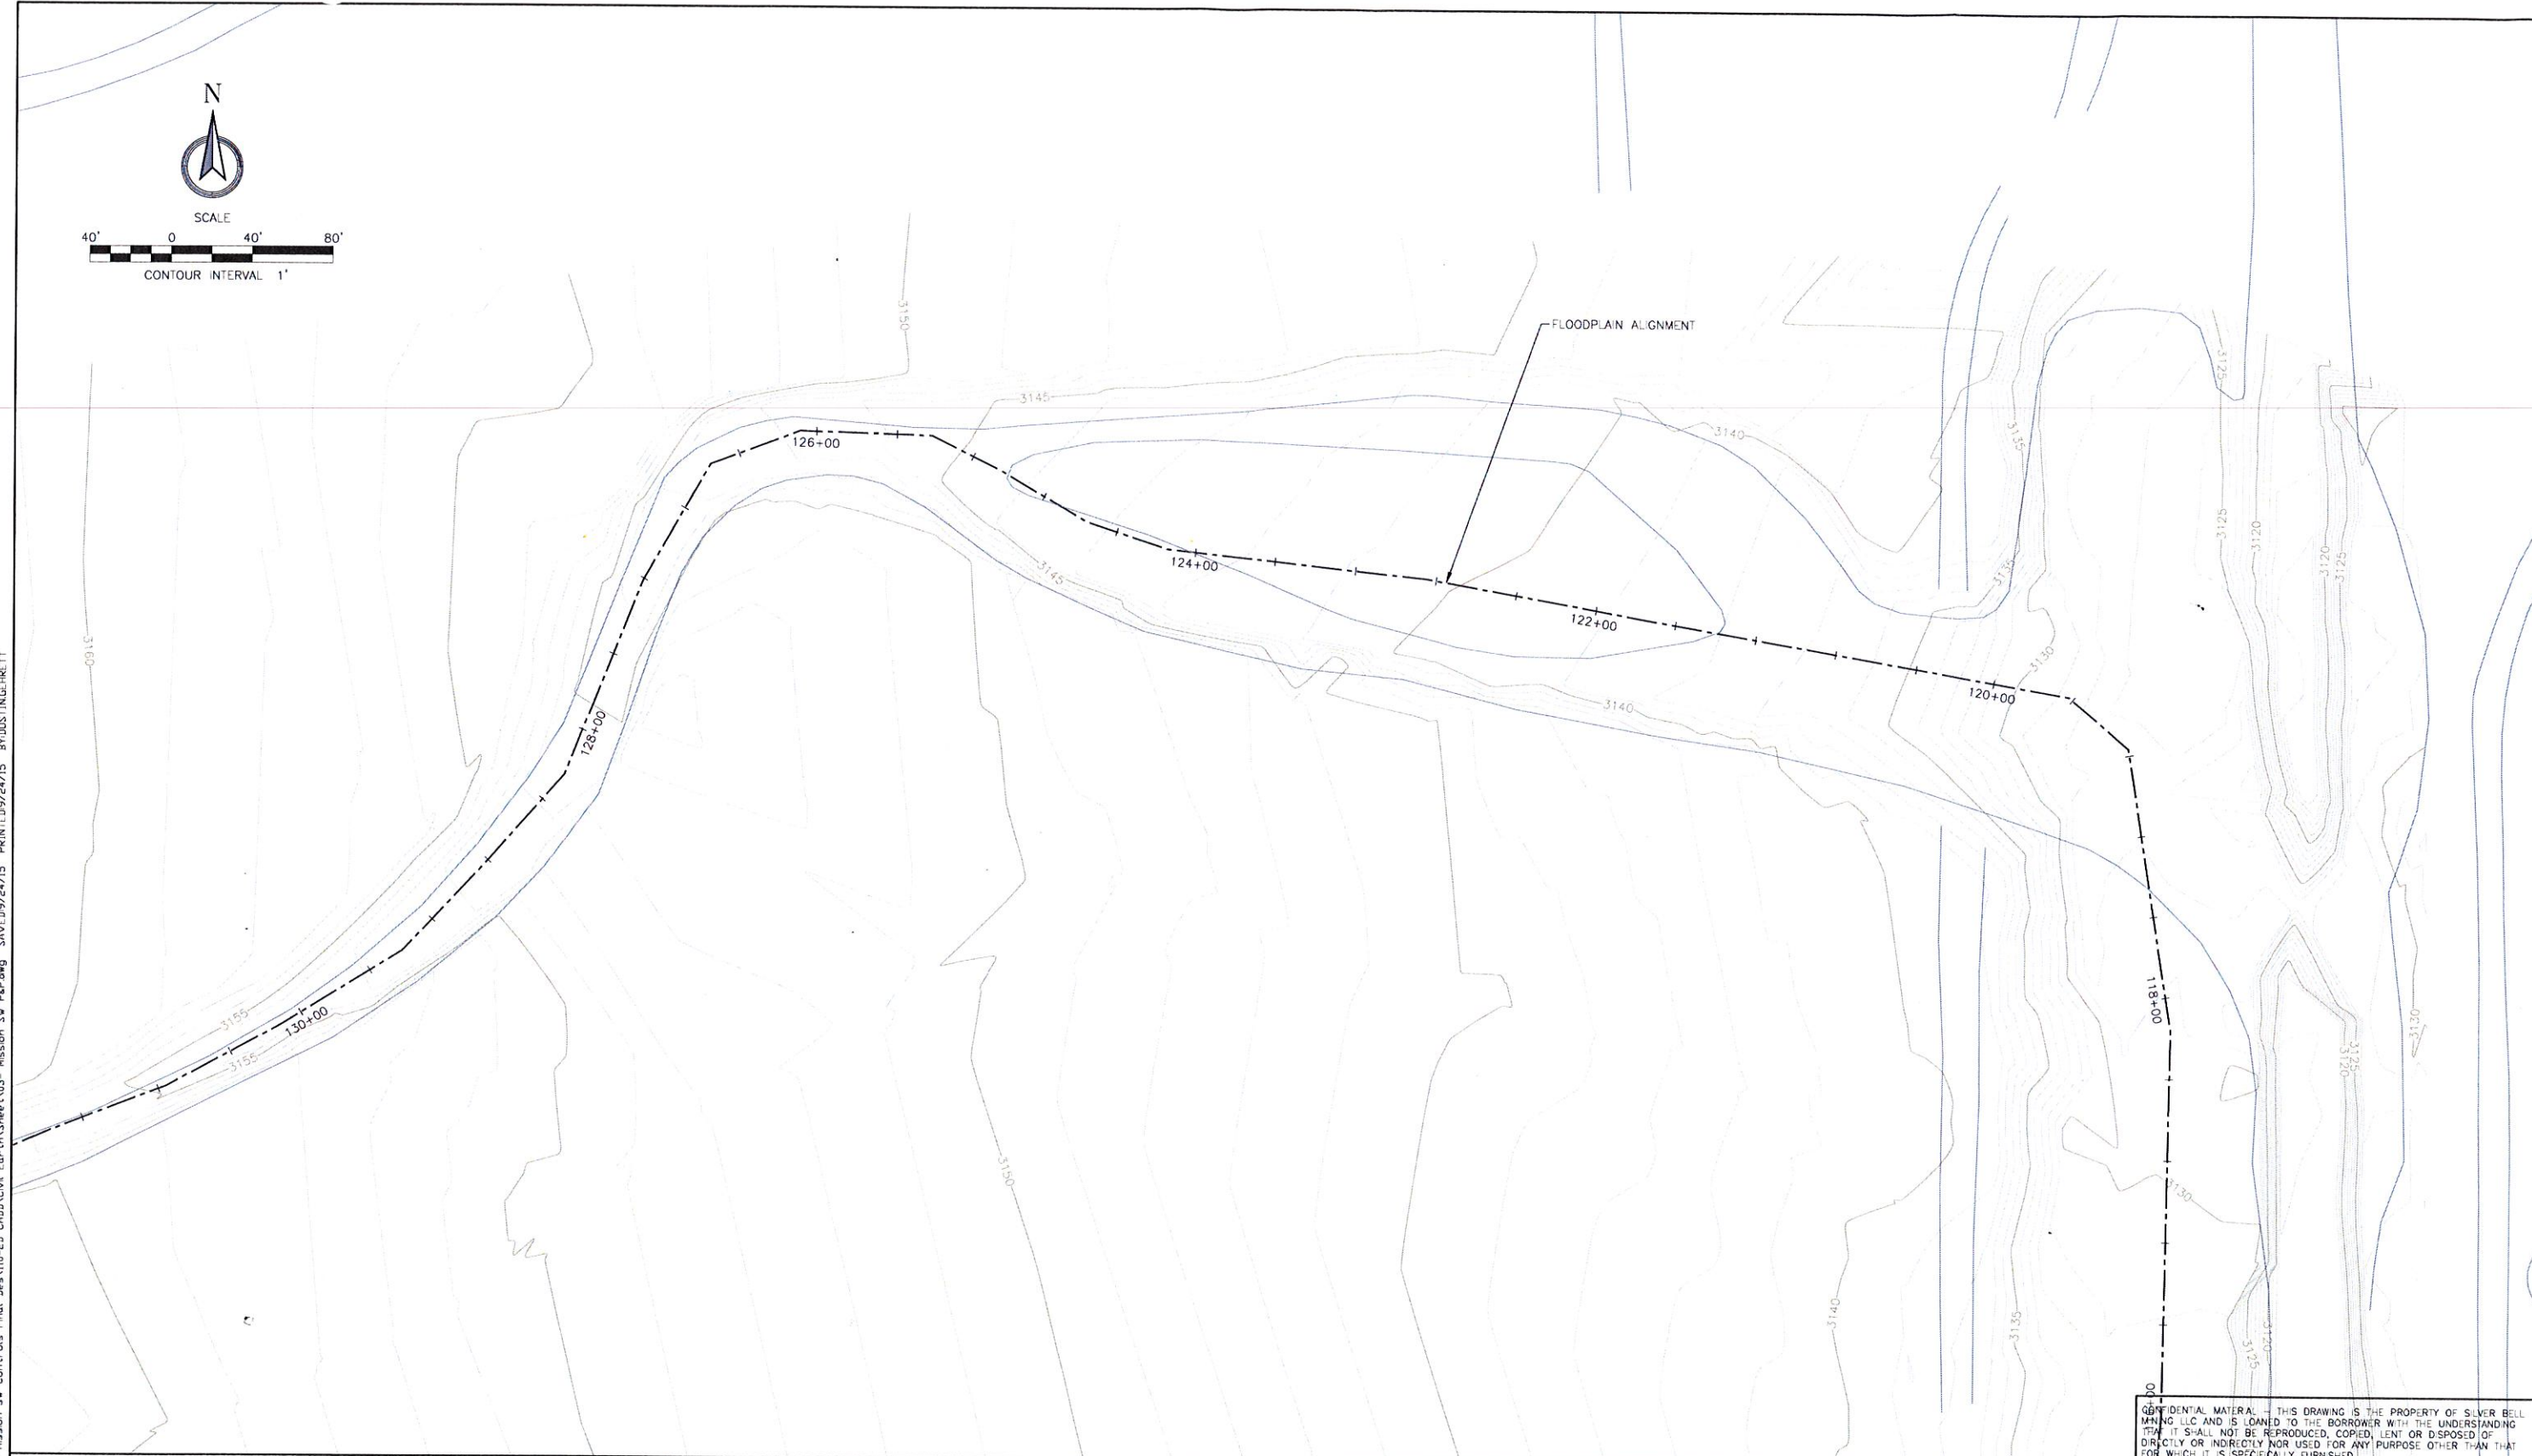

CONFIDENTIAL MATERIAL - THIS DRAWING IS THE PROPERTY OF SILVER BELL MINING LLC AND IS LOANED TO THE BORROWER WITH THE UNDERSTANDING THAT IT SHALL NOT BE REPRODUCED, COPIED, LENT OR DISPOSED OF DIRECTLY OR INDIRECTLY NOR USED FOR ANY PURPOSE OTHER THAN THAT FOR WHICH IT IS SPECIFICALLY FURNISHED.

REFERENCE

ENGINEER'S SEAL  
**DRAFT FOR REVIEW**

Rev	Description	BY	Date

Scale: As Shown  
Designed by: M/R  
Drawn by: DAG  
Checked by: M/R  
Approved by: M/R

Issued For:

**ASARCO**  
GRUPOMEXICO

Issued By:

**TETRA TECH**  
2015 West River Road, Suite 141  
Tucson, Arizona 85704  
(520) 297-7723 (520) 297-7724 fax

Title:  
**MISSION STORMWATER CONTROL CHANNEL  
RE-ESTABLISHMENT - FINAL DESIGN  
GRADING PLAN  
STA. 120+00 TO 130+00**

Project: MISSION SW CONTROLS FINAL DESIGN	TT Project no.: 114-321061	Drawing No.: <b>016</b>
Location: SAHUARITA, ARIZONA	Date: 06/2015	SHEET 16 OF xx



9008

3137.44

3125  
3120  
-5  
-10  
-15  
-20  
-25  
-30  
-35  
-40  
-45  
-50  
-55  
-60  
-65  
-70  
-75  
-80  
-85  
-90  
-95  
-100



FLOODPLAIN ALIGNMENT

118+00  
116+00  
114+00  
112+00  
110+00  
108+00  
106+00  
104+00  
102+00  
100+00  
98+00  
96+00  
94+00  
92+00  
90+00  
88+00  
86+00  
84+00  
82+00  
80+00  
78+00  
76+00  
74+00  
72+00  
70+00  
68+00  
66+00  
64+00  
62+00  
60+00  
58+00  
56+00  
54+00  
52+00  
50+00  
48+00  
46+00  
44+00  
42+00  
40+00  
38+00  
36+00  
34+00  
32+00  
30+00  
28+00  
26+00  
24+00

XERO "C"

<div>REFERENCE</div>	<div>ENGINEER'S SEAL</div> <div>DRAFT FOR REVIEW</div>	<div><div><div></div><div></div><div></div><div></div><div></div><div></div><div></div><div></div><div></div><div></div><div></div><div></div><div></div><div></div><div></div><div></div><div></div><div></div><div></div><div></div><div></div><div></div><div></div><div></div><div></div><div></div><div></div><div></div><div></div><div></div><div></div><div></div><div></div><div></div><div></div><div></div><div></div><div></div><div></div><div></div><div></div><div></div><div></div><div></div><div></div><div></div><div></div><div></div><div></div><div></div><div></div><div></div><div></div><div></div><div></div><div></div><div></div><div></div><div></div><div></div><div></div><div></div><div></div><div></div><div></div><div></div><div></div><div></div><div></div><div></div><div></div><div></div><div></divdiv><div></div><div></div><div></div><div></div><div></div><div></div><div></div><div></div><div></div><div></div><div></div><div></div><div></div><div></div><div></div><div></div><div></div><div></div><div></div><div></div><div></div><div></div><div></div><div></div><div></div><div></div><div></div><div></div><div></div><div></div><div></div><div></div><div></div><div></div><div></div><div></div><div></div></div></div>
----------------------	--	---


N:\A-G\Asarco LLC\114-321061 - Mission SW Controls Final Des\110-2D CAD\Civil Earth\Sheet\03- Mission SW Pap.dwg SAVI:9/24/15 BY:DUSTINGHEBRET

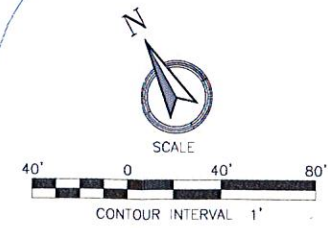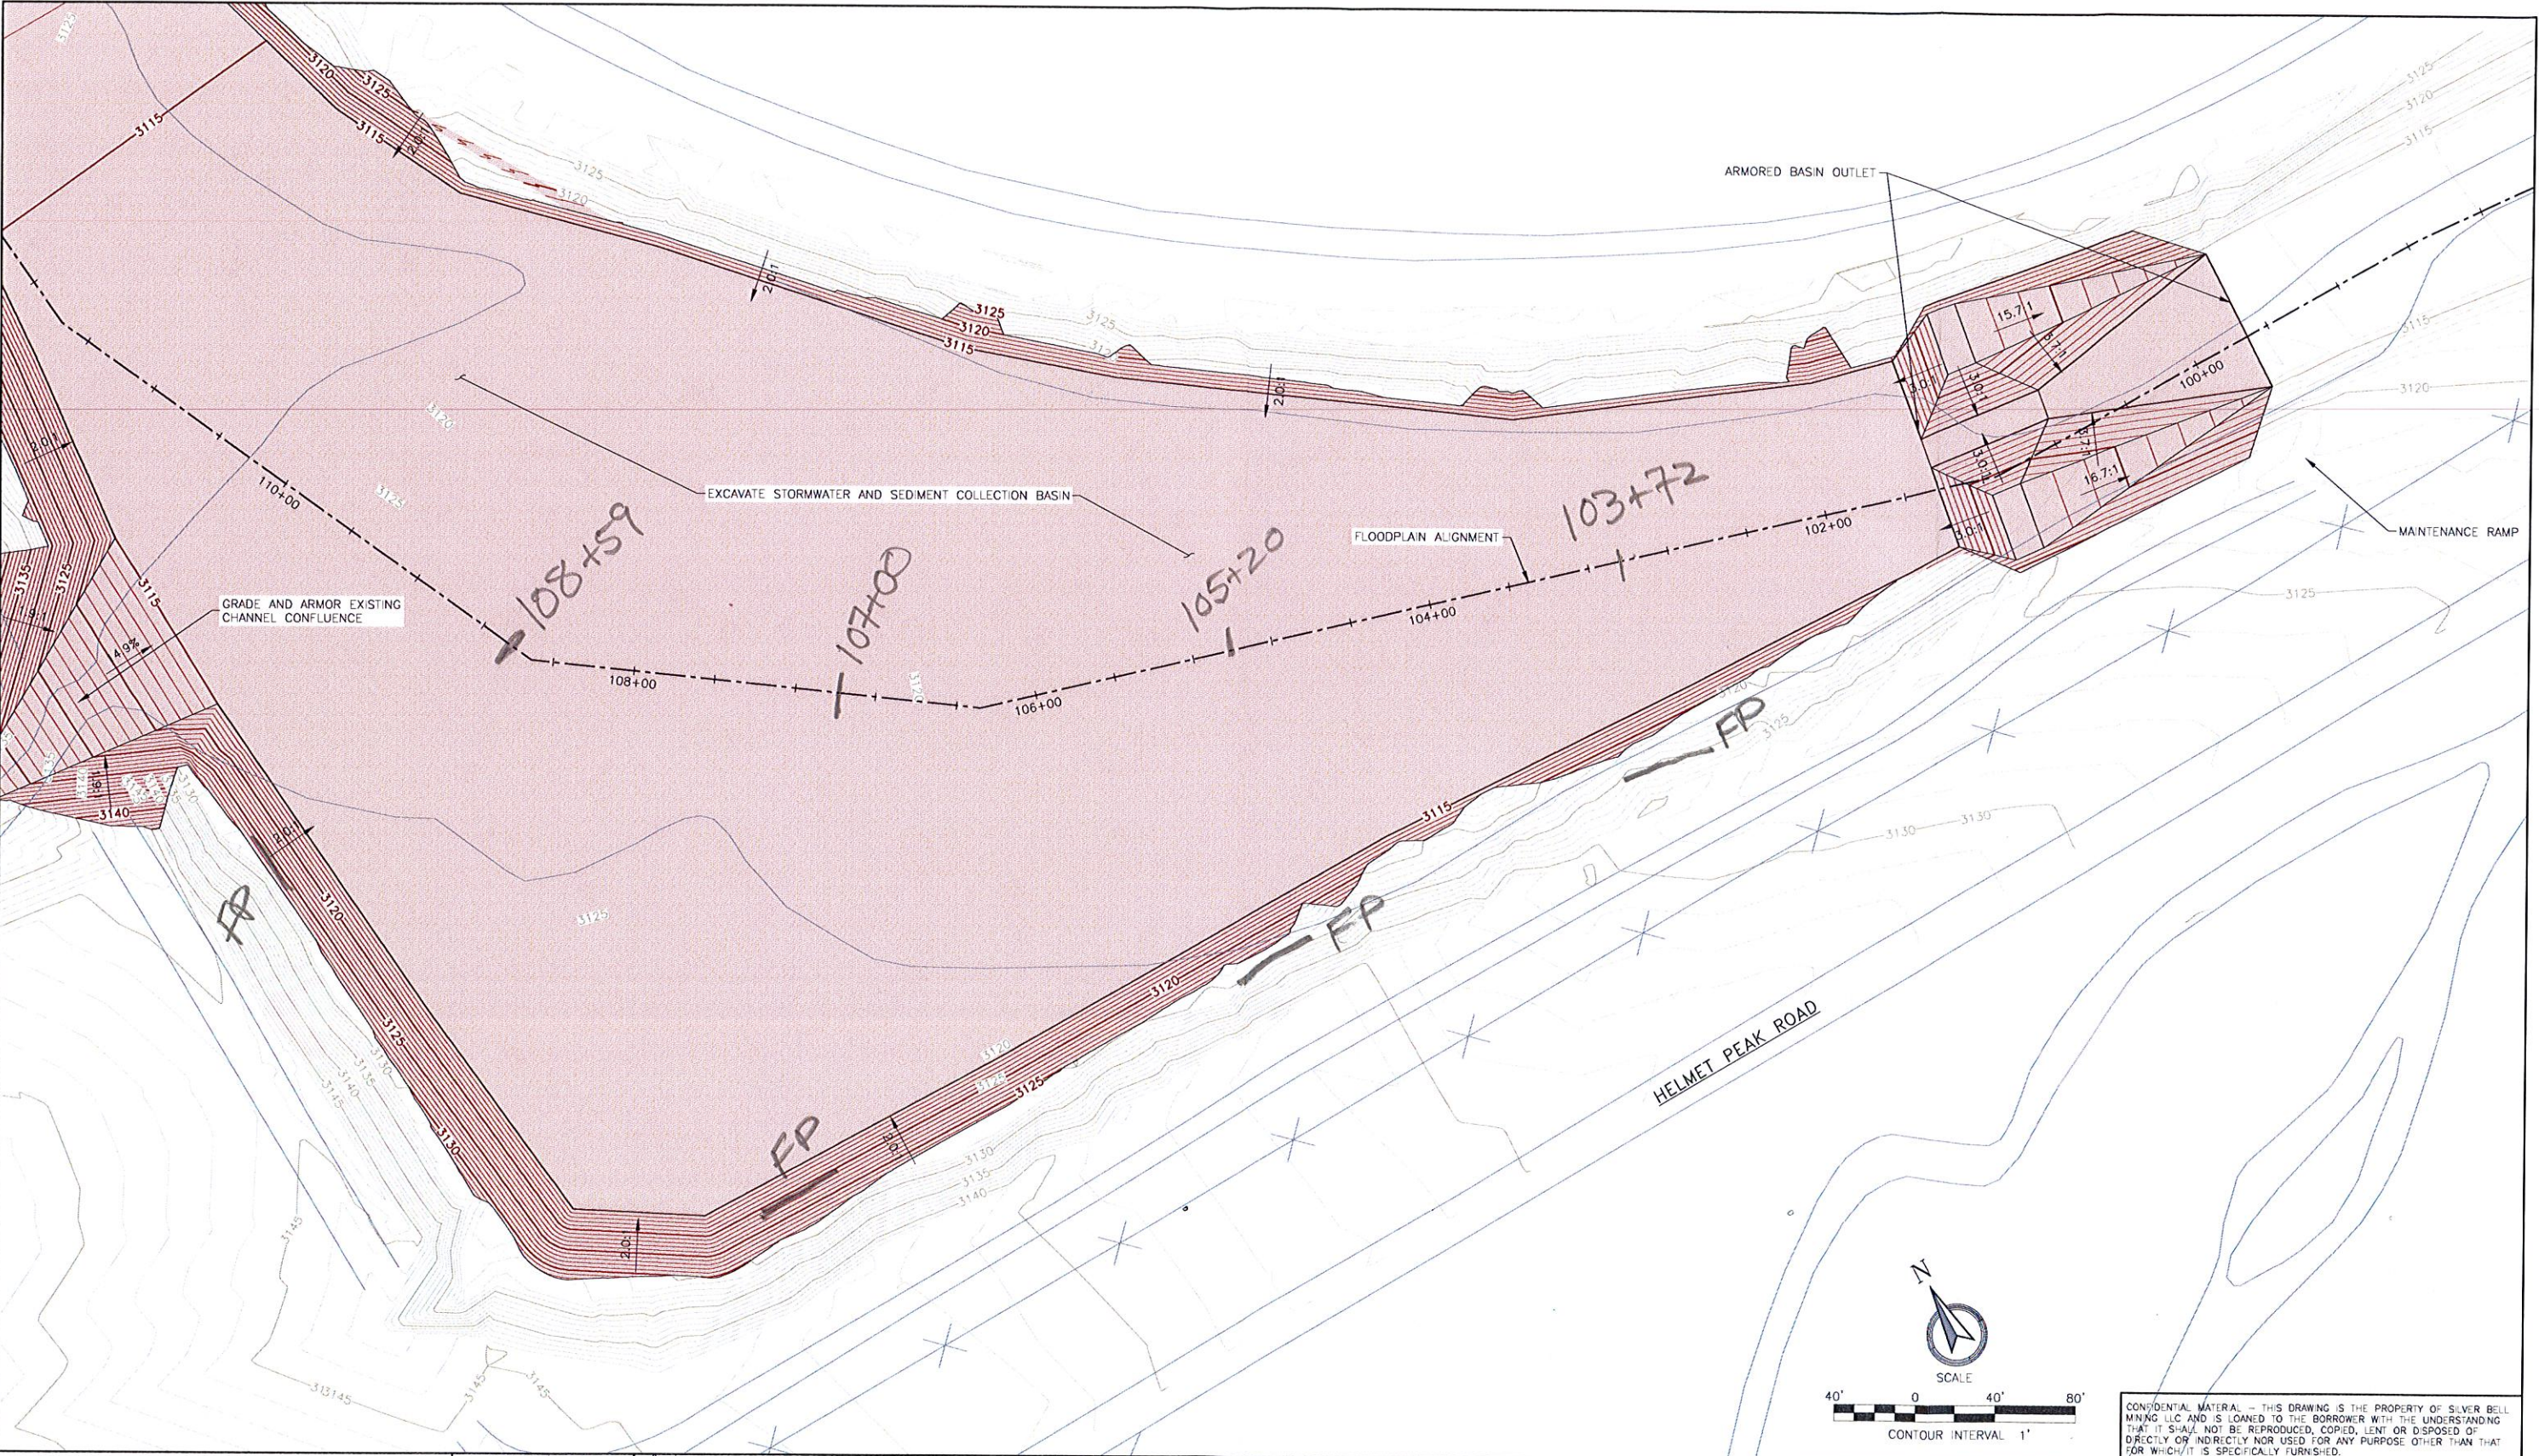

CONFIDENTIAL MATERIAL - THIS DRAWING IS THE PROPERTY OF SILVER BELL MINING LLC AND IS LOANED TO THE BORROWER WITH THE UNDERSTANDING THAT IT SHALL NOT BE REPRODUCED, COPIED, LENT OR DISPOSED OF DIRECTLY OR INDIRECTLY NOR USED FOR ANY PURPOSE OTHER THAN THAT FOR WHICH IT IS SPECIFICALLY FURNISHED.


REFERENCE	<b>ENGINEER'S SEAL</b> <b>DRAFT FOR REVIEW</b>	Rev	Description	BY	Date	Scale: As Shown Designed by: M/R Drawn by: DAG Checked by: M/R Approved by: M/R	Issued For:		Issued By:	 2015 West River Road, Suite 141 Tucson, Arizona 85704 (520) 297-7723 (520) 297-7724 fax	Title: <b>MISSION STORMWATER CONTROL CHANNEL RE-ESTABLISHMENT - FINAL DESIGN GRADING PLAN STA. 100+00 TO 110+00</b>			 REVISION
											Project: MISSION SW CONTROLS FINAL DESIGN	TT Project no.: 114-321061	Drawing No.: <b>018</b>	
											Location: SAHUARITA, ARIZONA	Date: 06/2015	SHEET 18 OF xx	

N:\A-G\Asarco LLC\114-321061 - Mission SW Controls Final Des\110-2D CAD\Civil Earth\Sheet\03- Mission SW Pap\eng. Saved\9/24/15 PRINTED\9/24/15 BY:JUSINGHEBETT

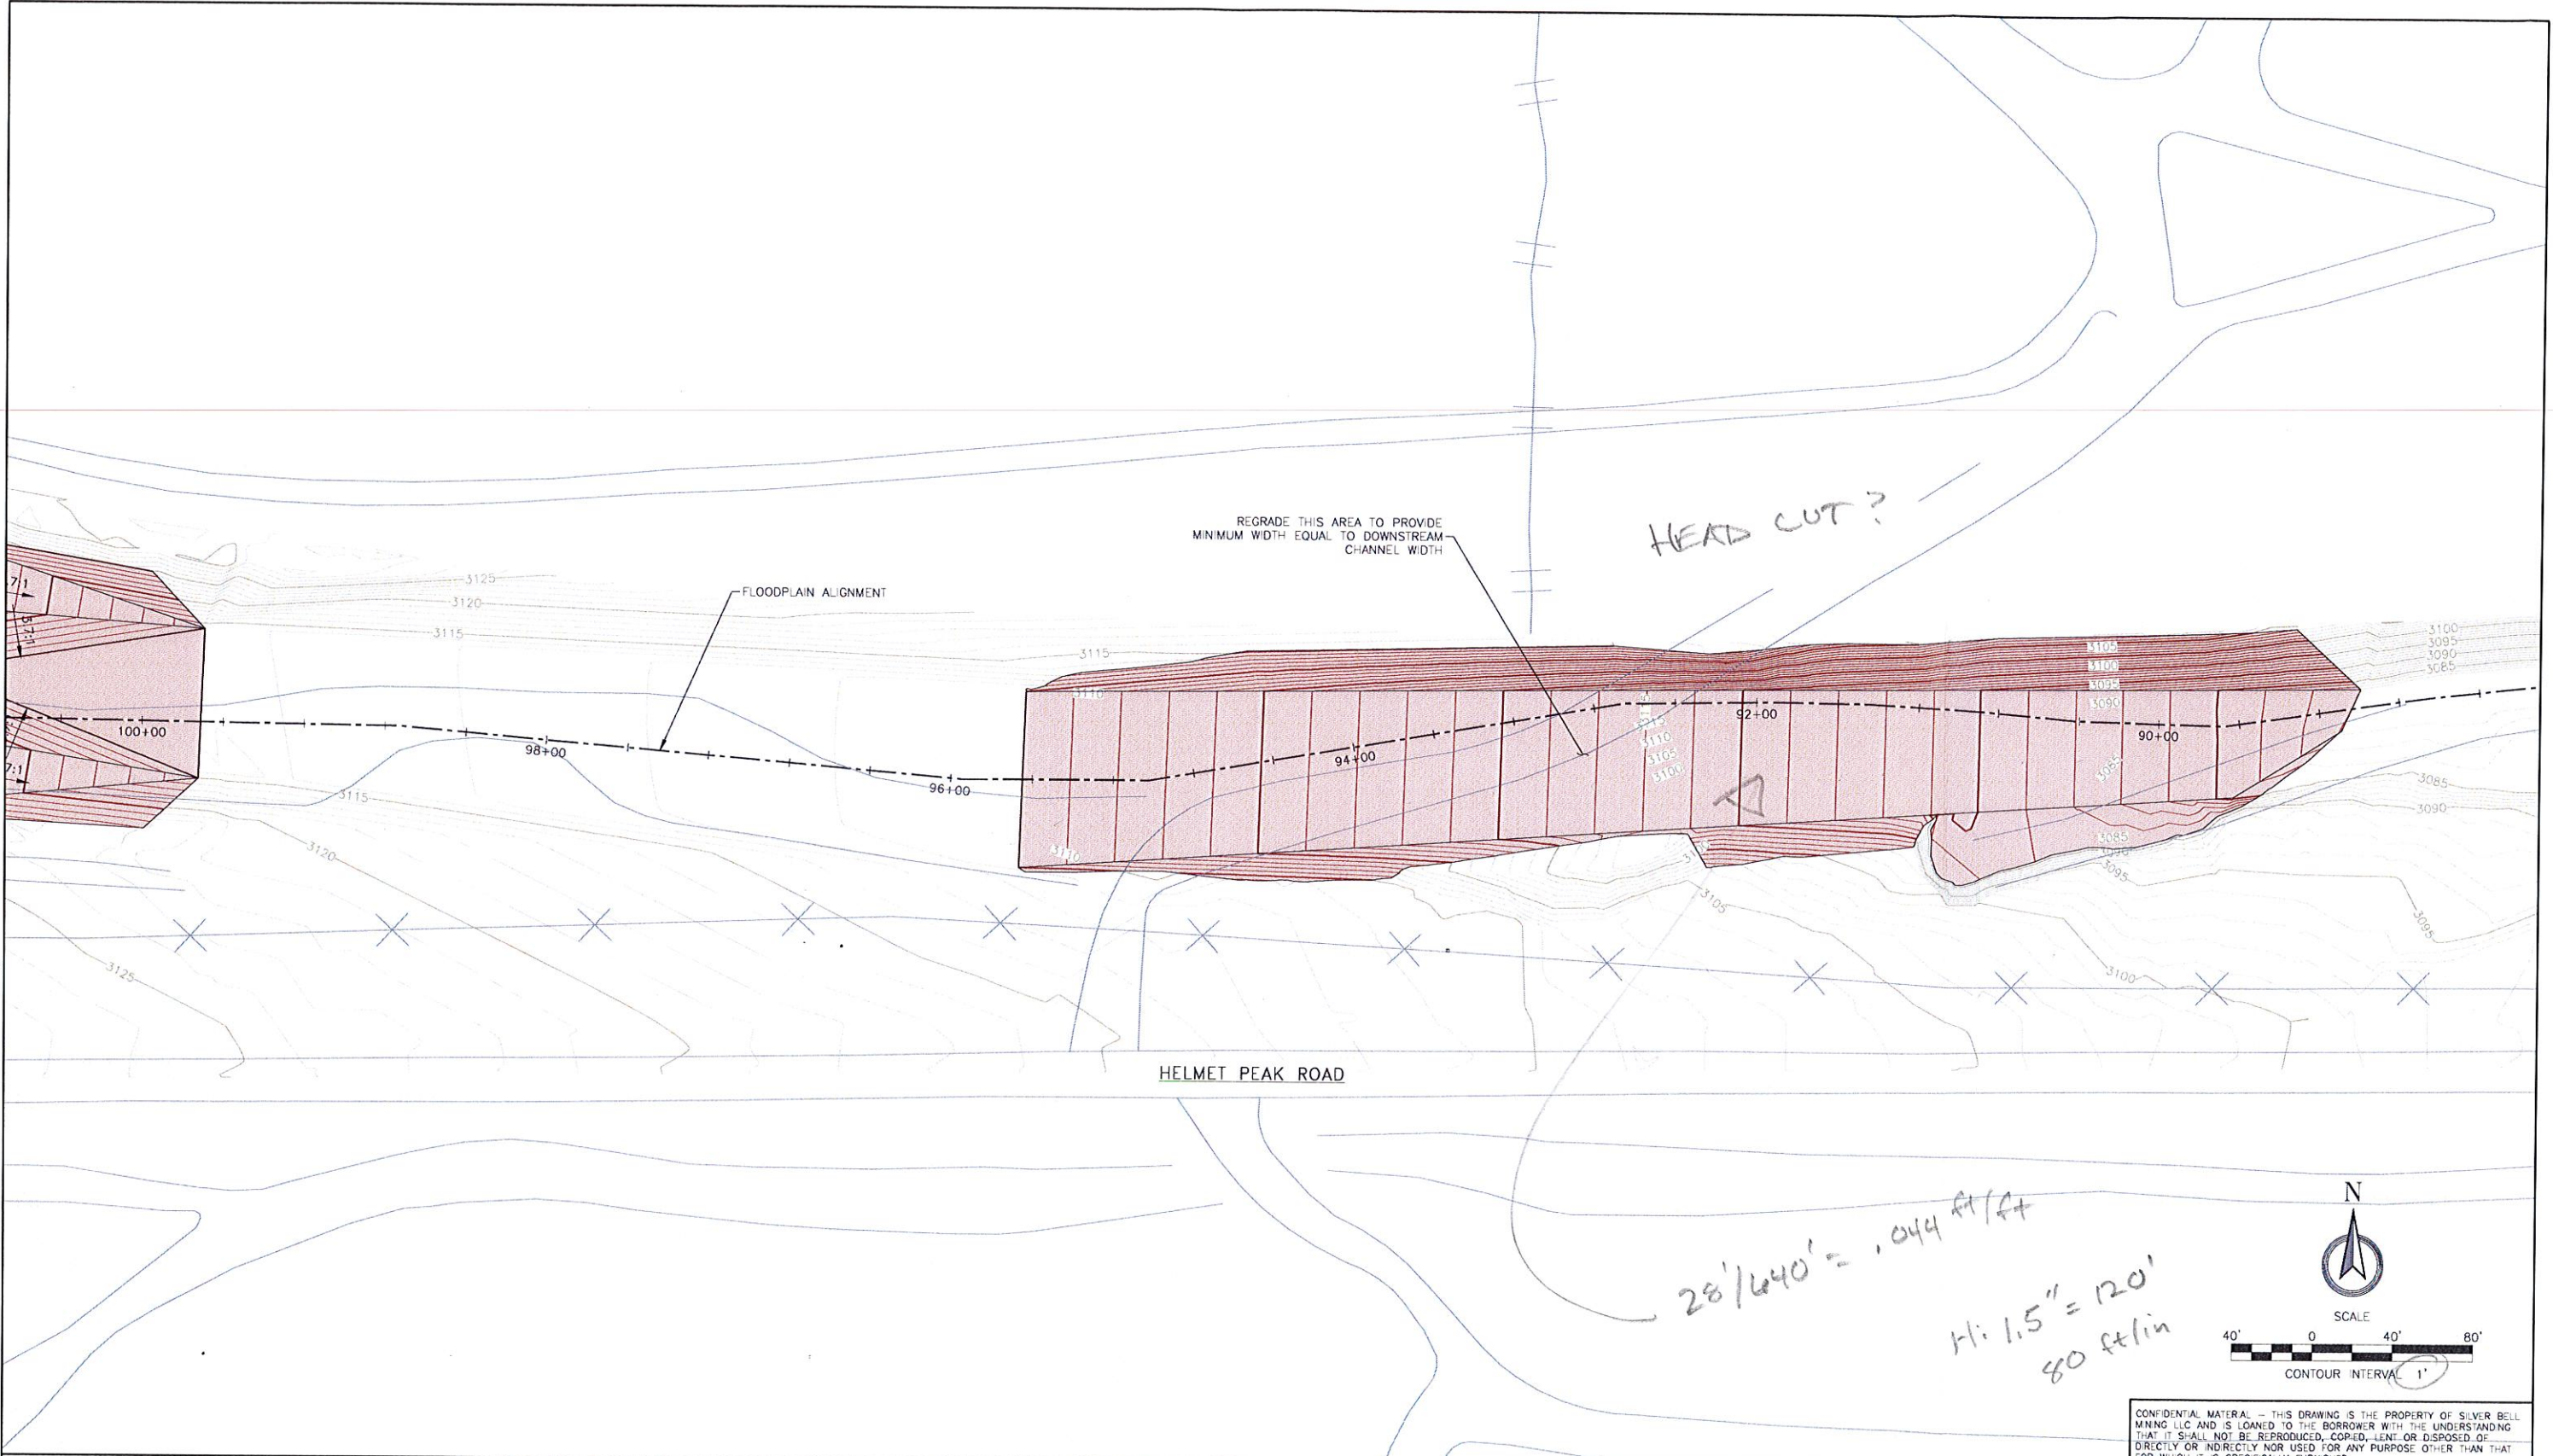

CONFIDENTIAL MATERIAL - THIS DRAWING IS THE PROPERTY OF SILVER BELL MINING LLC AND IS LOANED TO THE BORROWER WITH THE UNDERSTANDING THAT IT SHALL NOT BE REPRODUCED, COPIED, LENT OR DISPOSED OF DIRECTLY OR INDIRECTLY NOR USED FOR ANY PURPOSE OTHER THAN THAT FOR WHICH IT IS SPECIFICALLY FURNISHED.

REFERENCE	<b>ENGINEER'S SEAL</b> <b>DRAFT FOR REVIEW</b>	Rev	Description	BY	Date	Scale: As Shown	Issued For:		 2015 West River Road, Suite 141 Tucson, Arizona 85704 (520) 297-7723 (520) 297-7724 fax	Issued By:	Title: <b>MISSION STORMWATER CONTROL CHANNEL RE-ESTABLISHMENT - FINAL DESIGN GRADING PLAN STA. 89+00 TO 100+00</b>			 REVISION
						Designed by: M/R Drawn by: DAG Checked by: M/R Approved by: M/R	Project: MISSION SW CONTROLS FINAL DESIGN				TT Project no.: 114-321061	Drawing No.: <b>019</b>		
										Location: SAHUARITA, ARIZONA	Date: 06/2015	SHEET 19 OF xx		

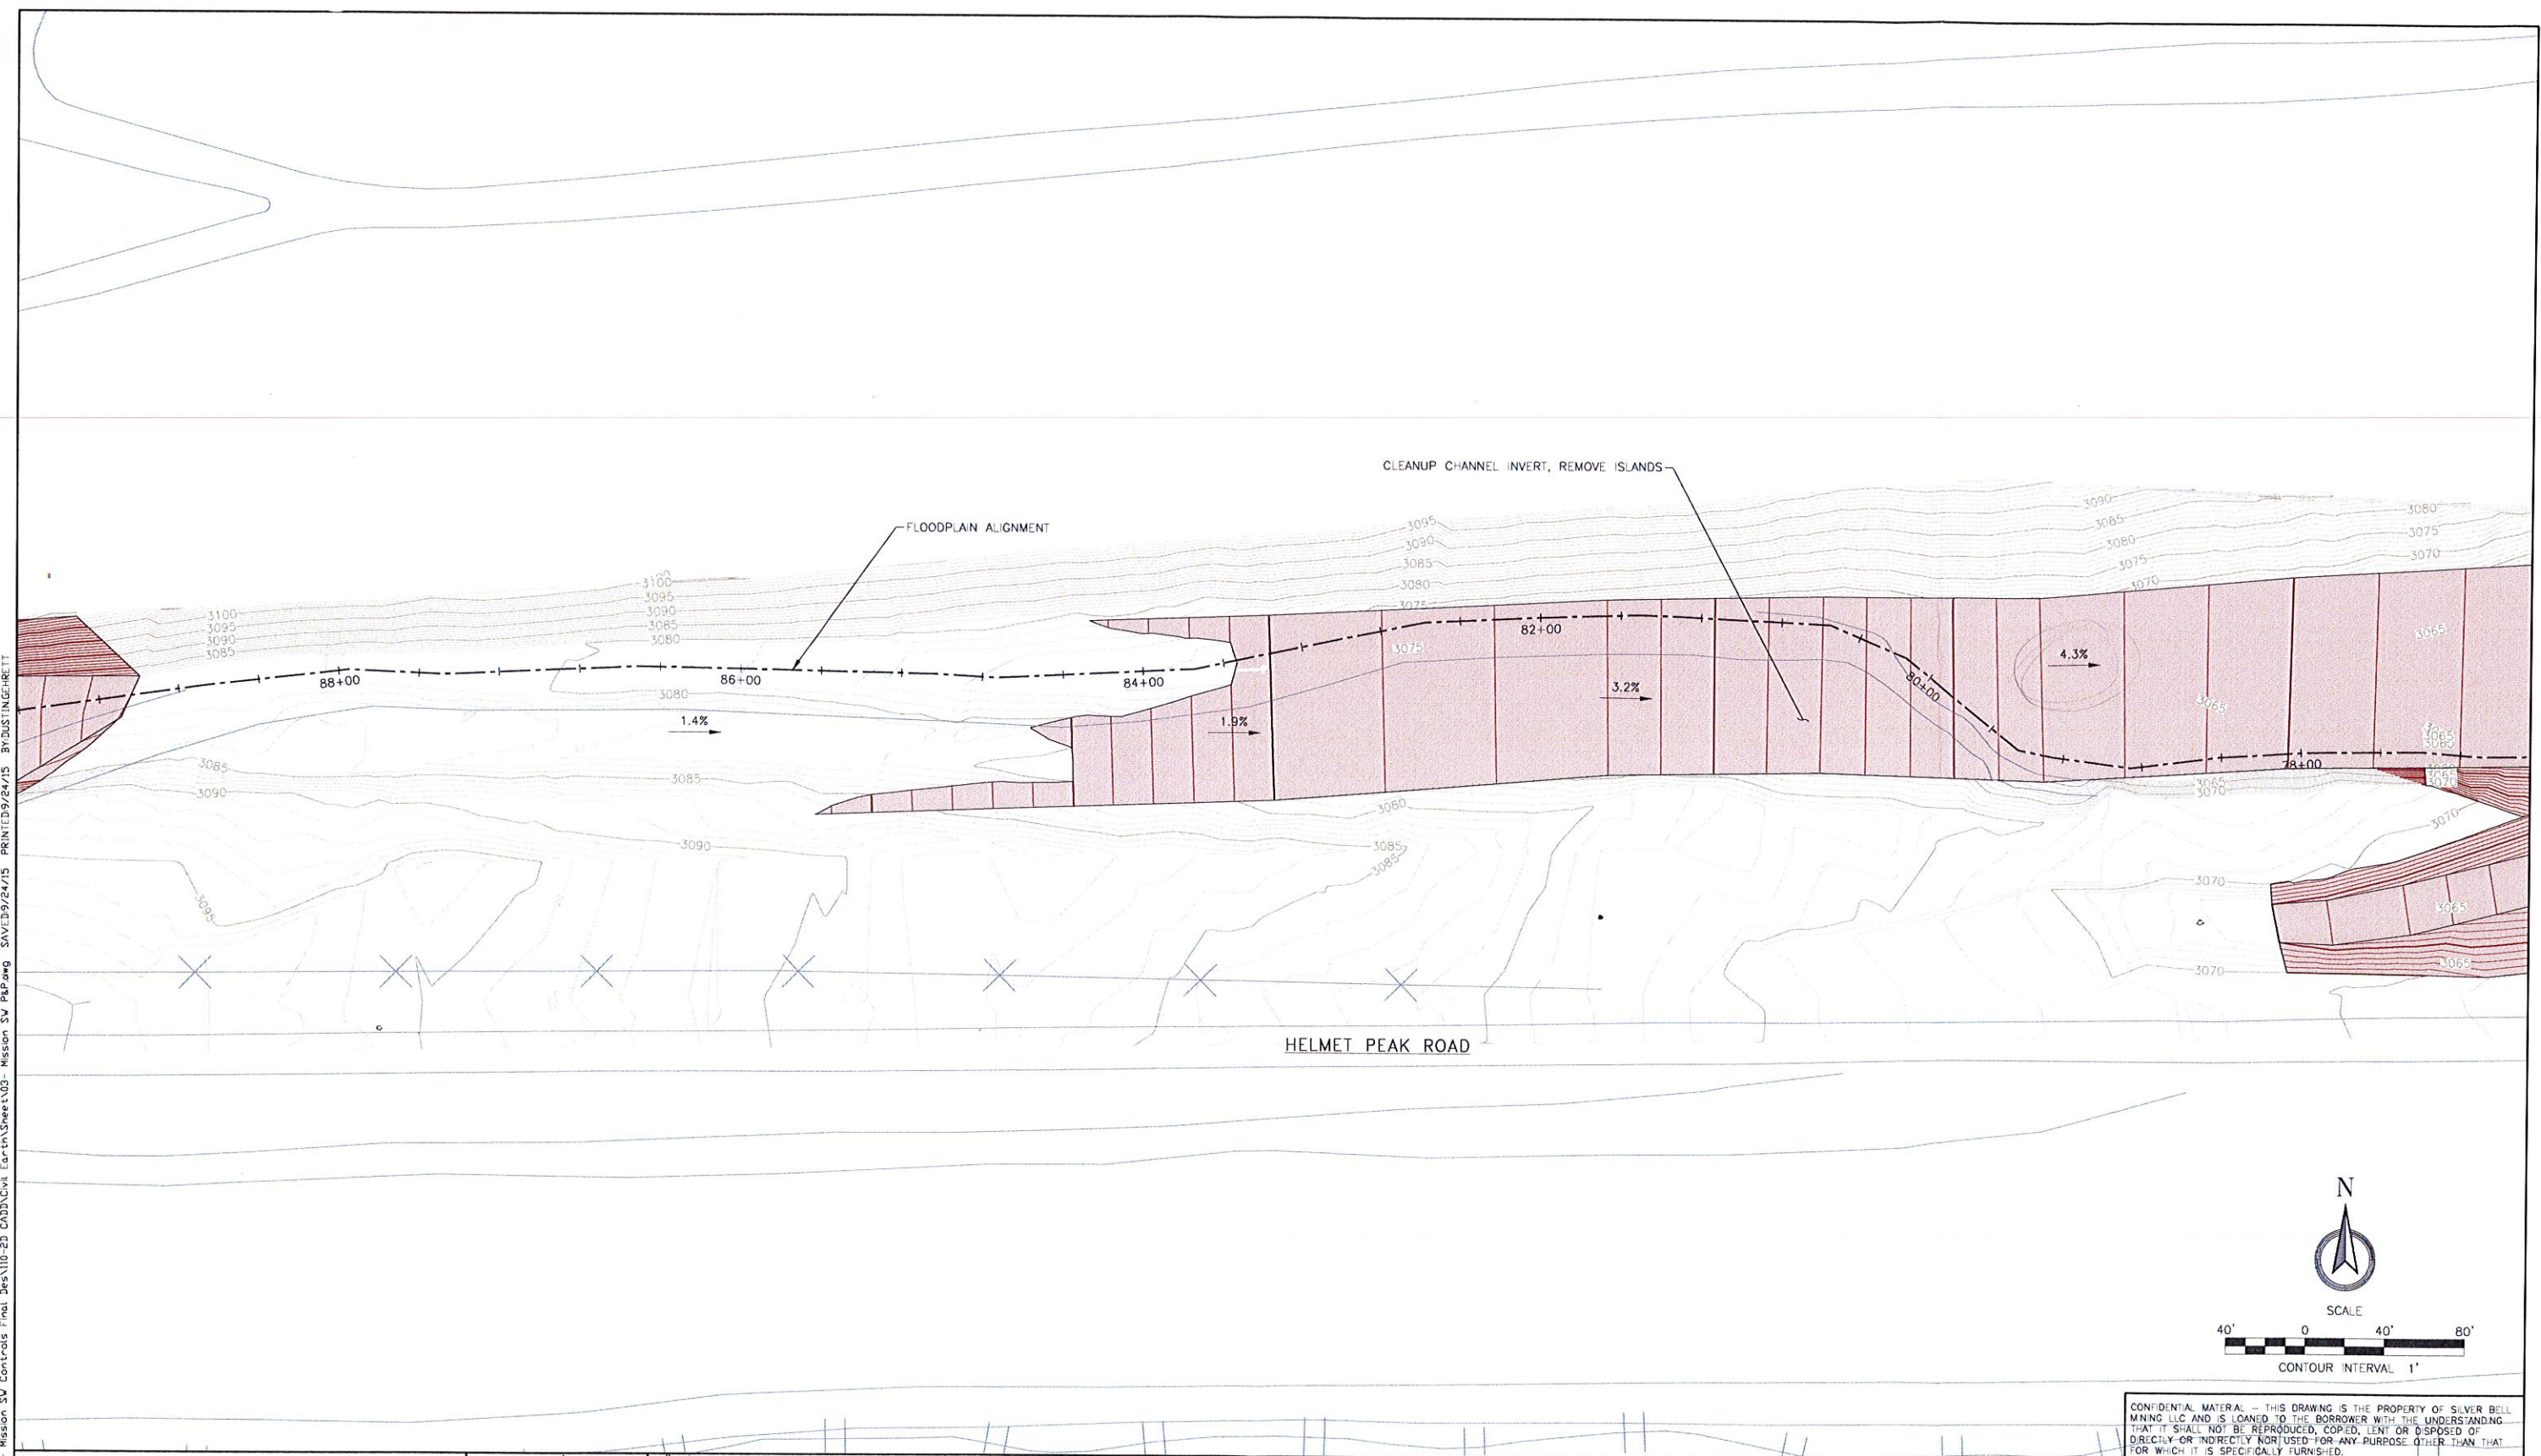



CONFIDENTIAL MATERIAL - THIS DRAWING IS THE PROPERTY OF SILVER BELL MINING LLC AND IS LOANED TO THE BORROWER WITH THE UNDERSTANDING THAT IT SHALL NOT BE REPRODUCED, COPIED, LENT OR DISPOSED OF DIRECTLY OR INDIRECTLY NOT USED FOR ANY PURPOSE OTHER THAN THAT FOR WHICH IT IS SPECIFICALLY FURNISHED.

Project:  
MISSION SW CONTROLS  
FINAL DESIGN

ENGINEER'S SEAL





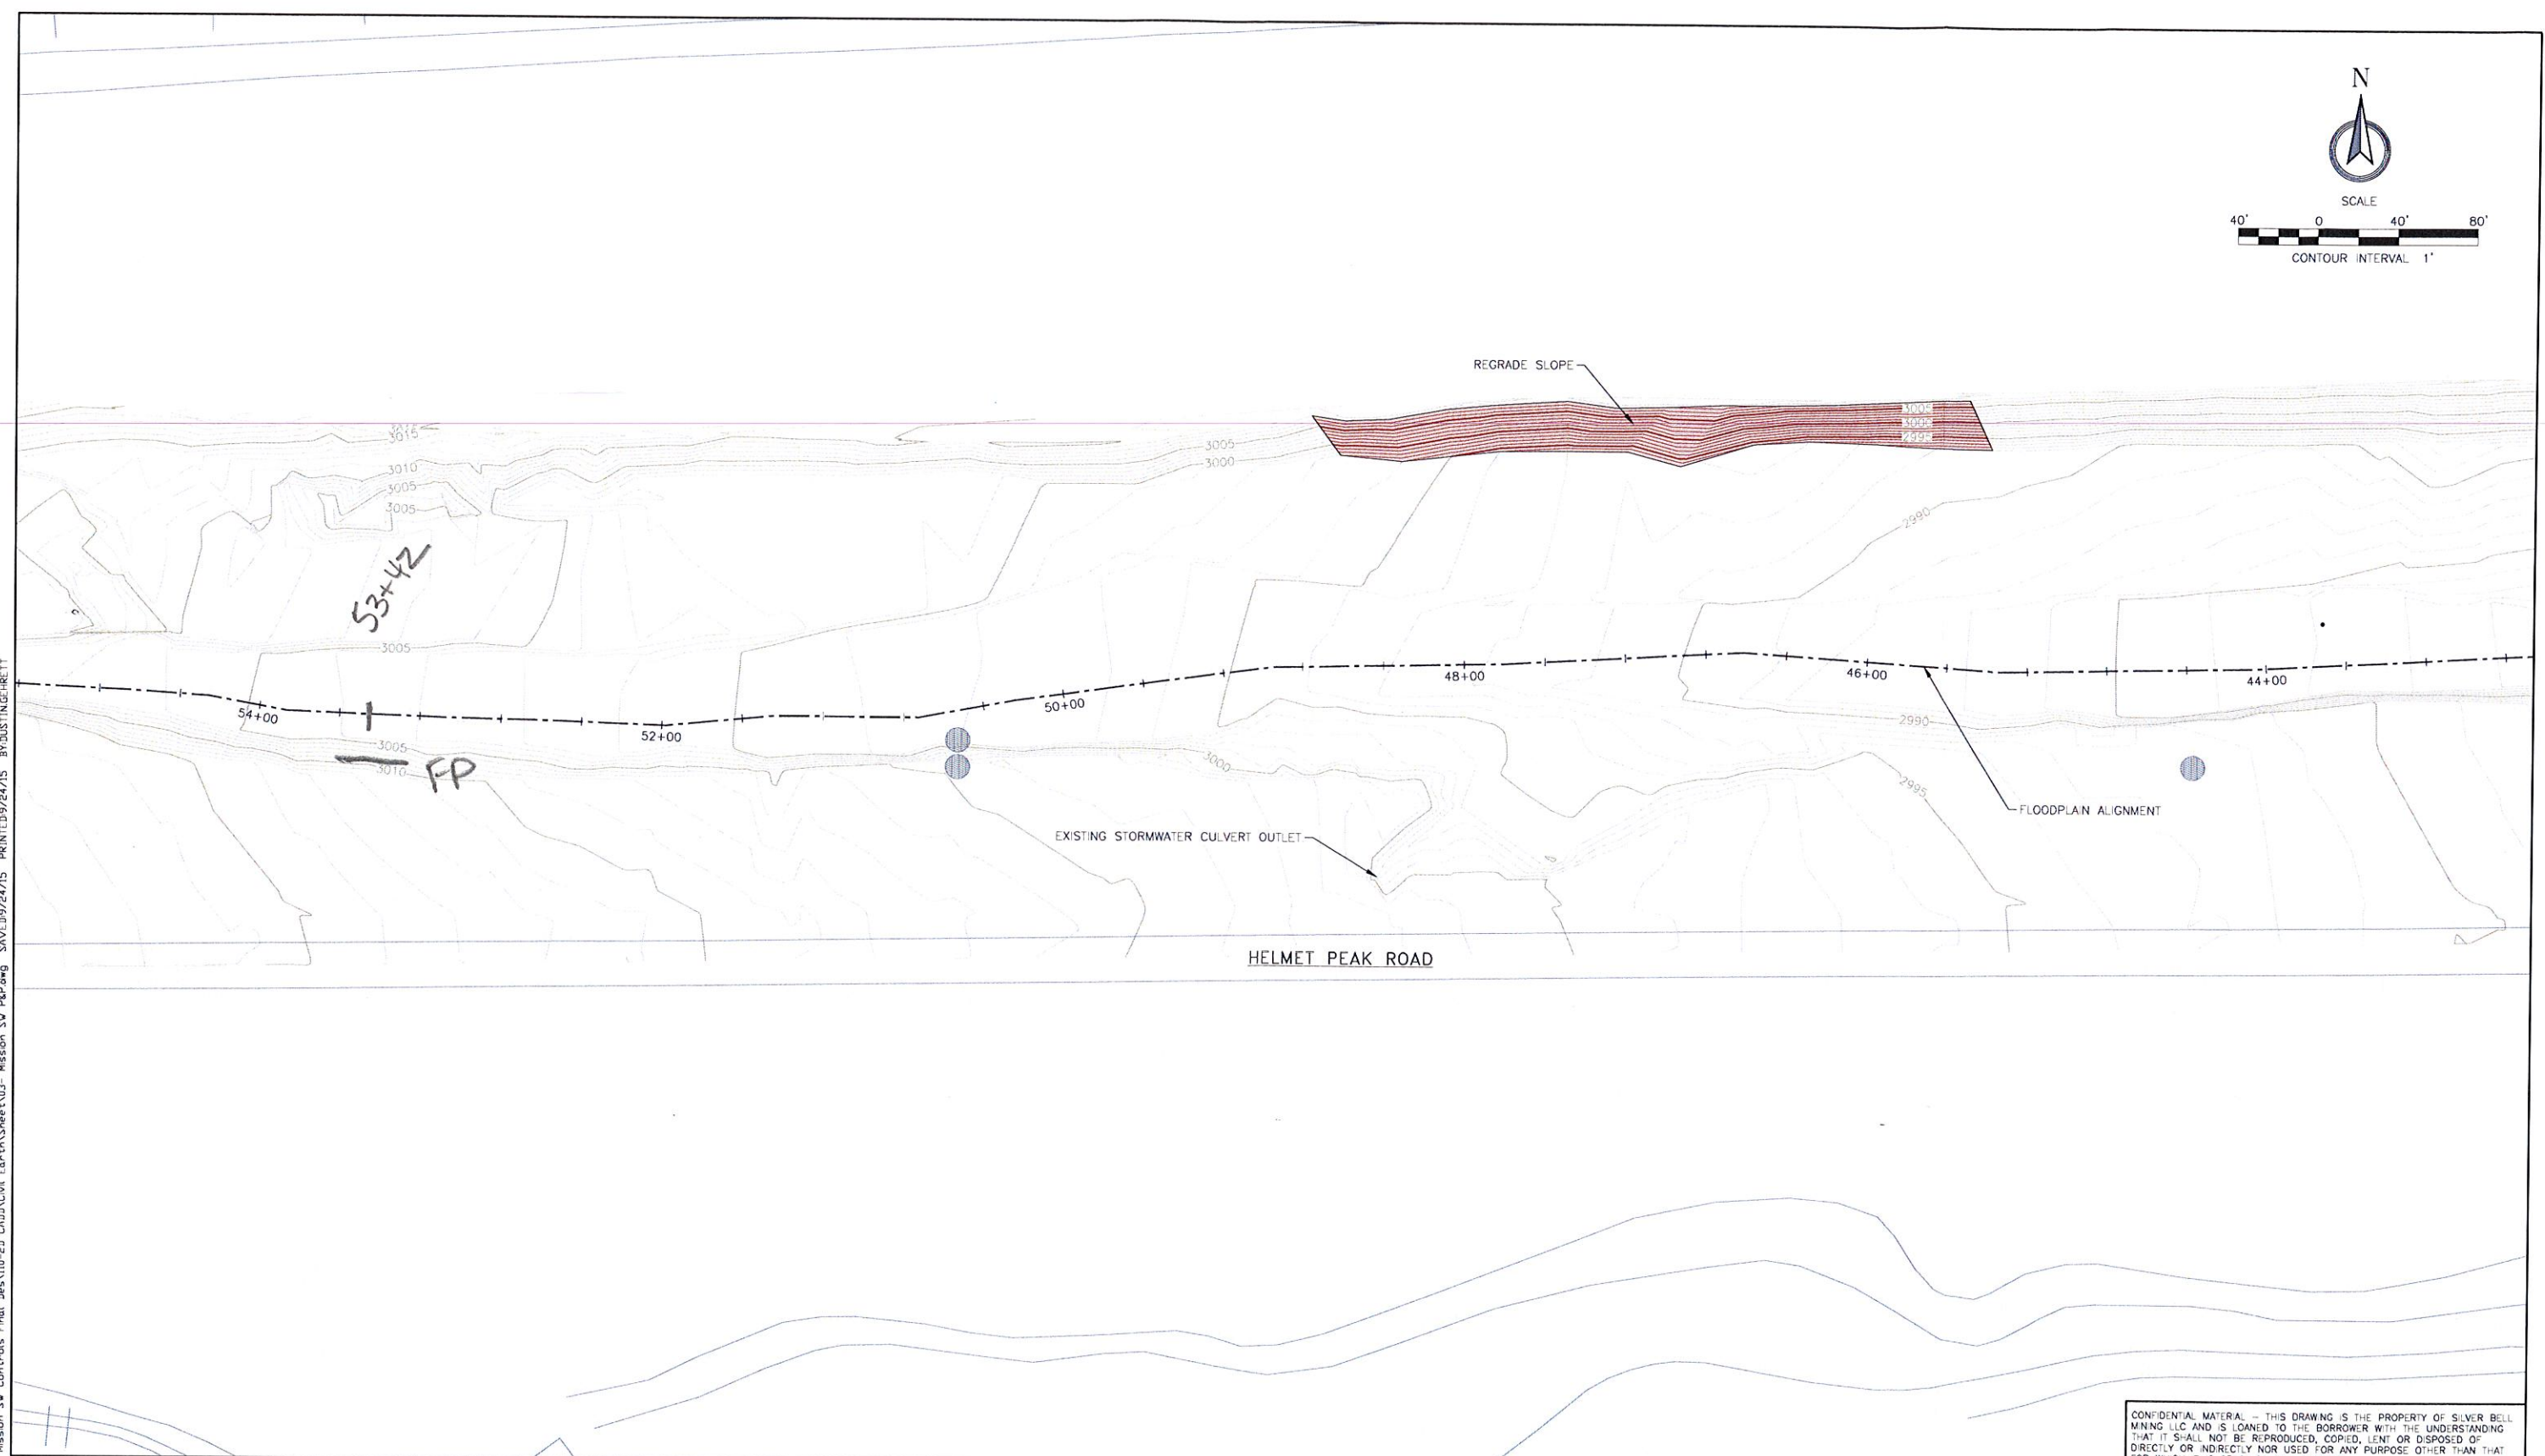
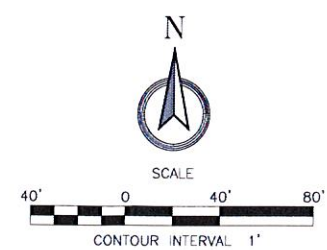




N:\A-Guarco LLC\114-321061 - Mission SW Controls Final Des\110-2D CAD\Civil Earth\Sheet\03- Mission SW P&P.dwg SAVED 9/24/15 BY: JUSJENHRETT





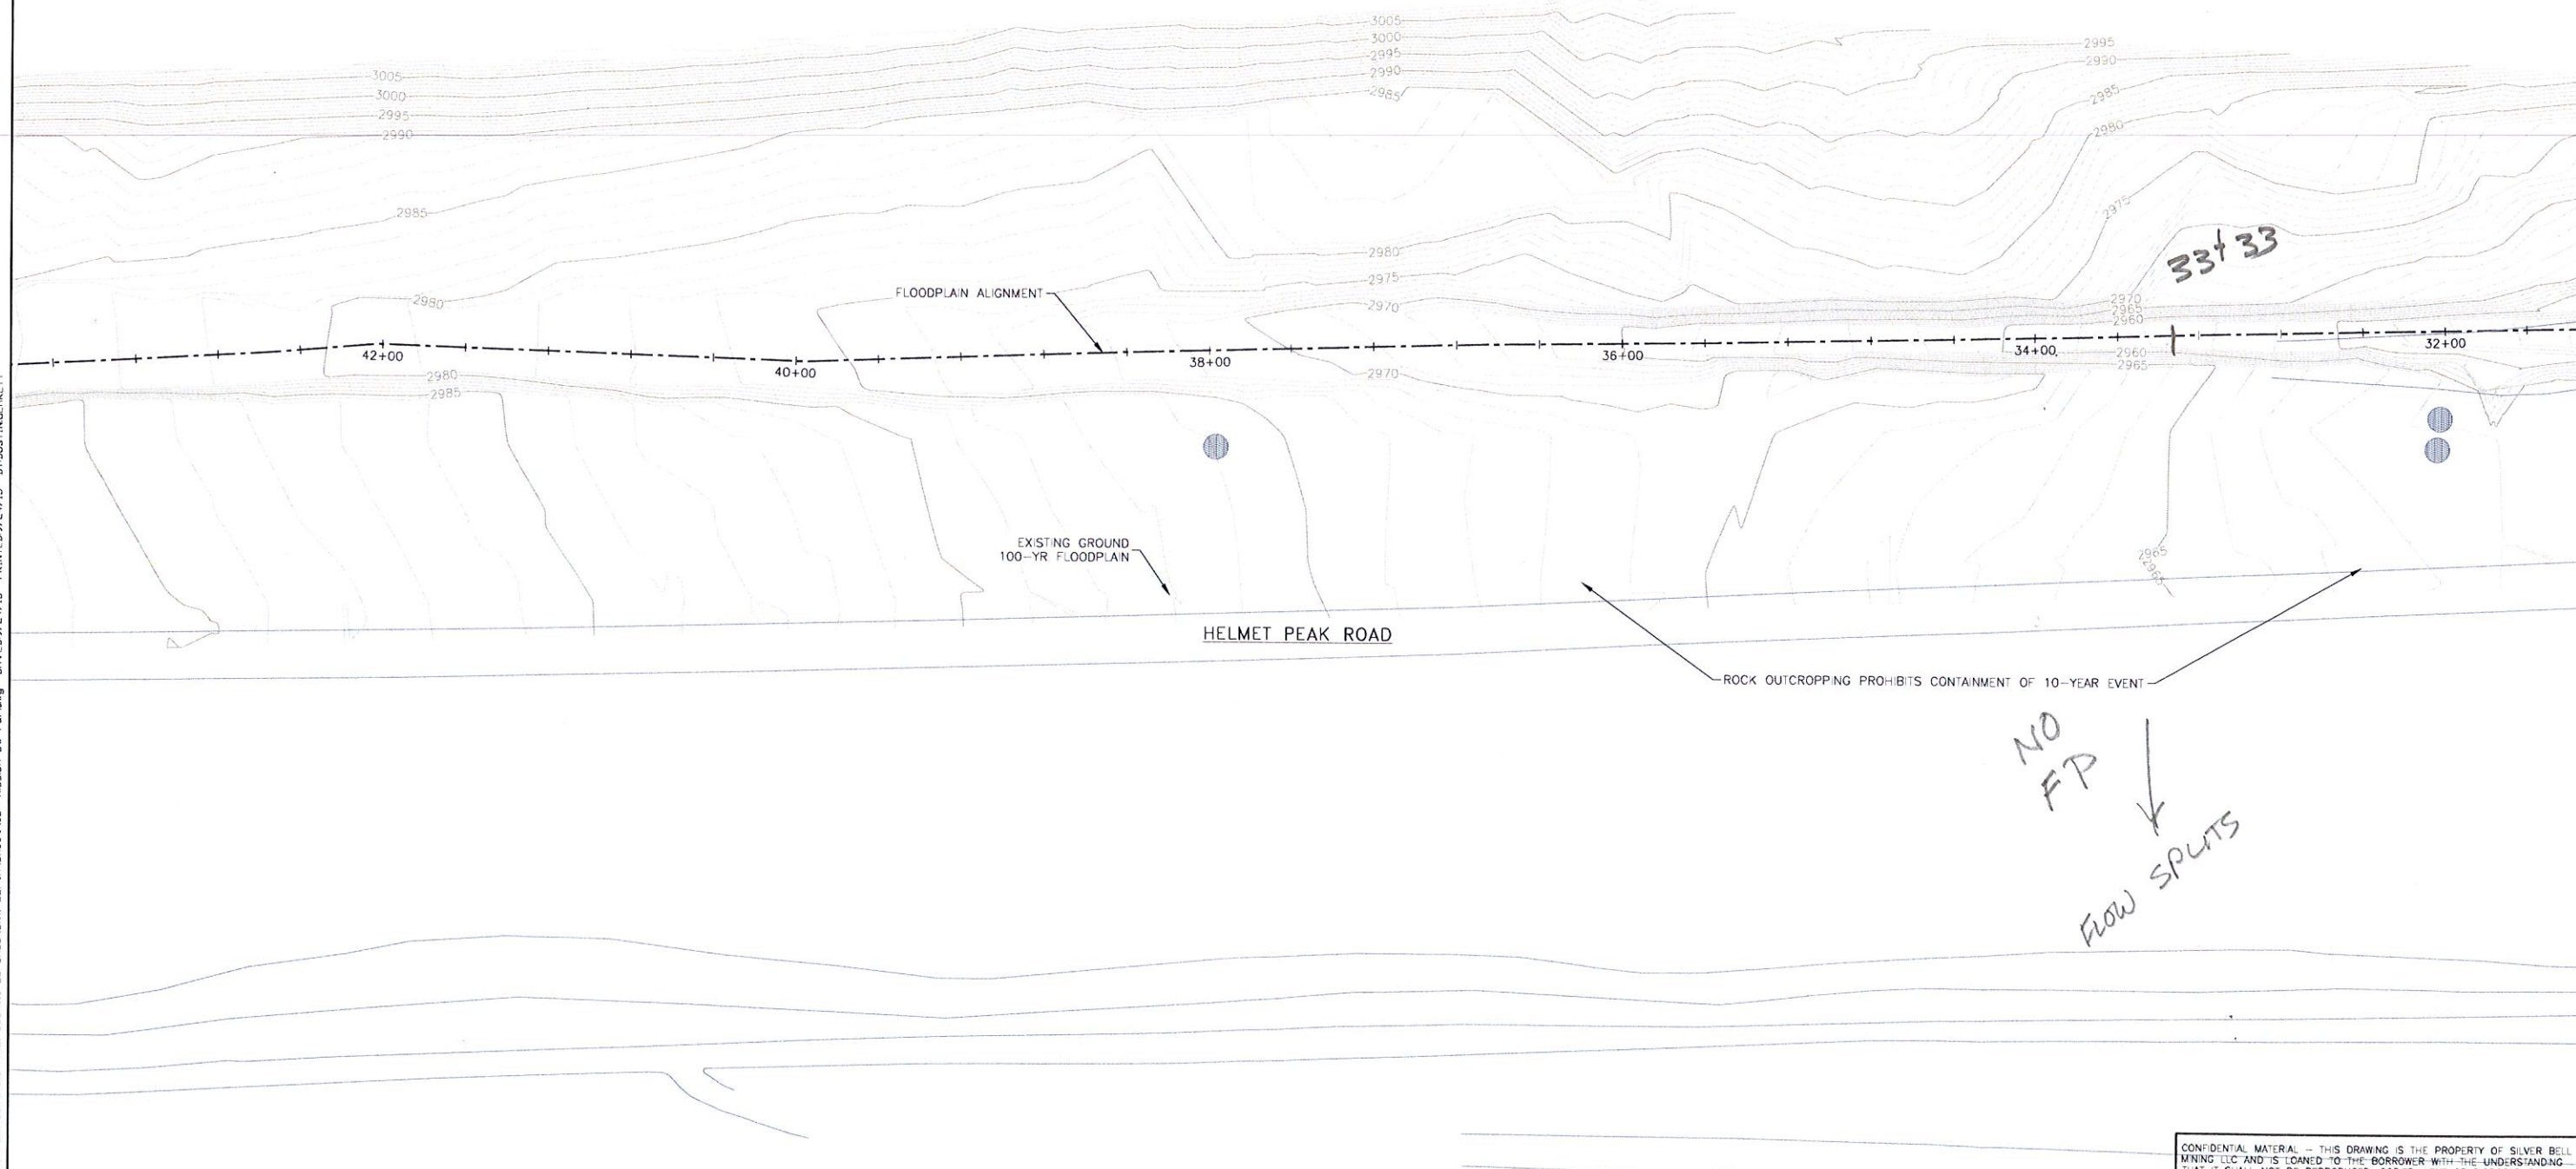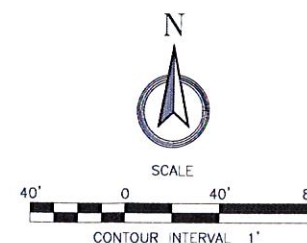

CONFIDENTIAL MATERIAL - THIS DRAWING IS THE PROPERTY OF SILVER BELL MINING LLC AND IS LOANED TO THE BORROWER WITH THE UNDERSTANDING THAT IT SHALL NOT BE REPRODUCED, COPIED, LENT OR DISPOSED OF DIRECTLY OR INDIRECTLY NOR USED FOR ANY PURPOSE OTHER THAN THAT FOR WHICH IT IS SPECIFICALLY FURNISHED.



REFERENCE	<b>ENGINEER'S SEAL</b> <b>DRAFT FOR REVIEW</b>	Rev	Description	BY	Date	Scale: As Shown	Issued For:	Issued By:	<b>MISSION STORMWATER CONTROL CHANNEL RE-ESTABLISHMENT - FINAL DESIGN GRADING PLAN STA. 43+00 TO 55+00</b>	 <b>ASARCO</b> GRUPOMEXICO	 <b>TETRA TECH</b> 2015 West River Road, Suite 141 Tucson, Arizona 85704 (520) 297-7723 (520) 297-7724 fax	Project: MISSION SW CONTROLS FINAL DESIGN	TT Project no.: 114-321061	Drawing No.: 023	Location: SAHUARITA, ARIZONA	Date: 06/2015	SHEET 23 OF xx
<b>REVISIONS</b>																	



N:\A-G\Asarco LLC\114-321061 - Mission SW Controls Final Des\110-2D CAD\Civil Earth\Sheet\03- Mission SW P&P.dwg, SAVES/09/24/15 PRINTED/09/24/15 BY:JUSTINGARETT

CONFIDENTIAL MATERIAL - THIS DRAWING IS THE PROPERTY OF SILVER BELL MINING LLC AND IS LOANED TO THE BORROWER WITH THE UNDERSTANDING THAT IT SHALL NOT BE REPRODUCED, COPIED, LENT OR DISPOSED OF DIRECTLY OR INDIRECTLY NOR USED FOR ANY PURPOSE OTHER THAN THAT FOR WHICH IT IS SPECIFICALLY FURNISHED.


REFERENCE	<b>ENGINEER'S SEAL</b>  <b>DRAFT FOR REVIEW</b>	<table border="1"><tr><td>Rev</td><td>Description</td><td>BY</td><td>Date</td></tr><tr><td> </td><td> </td><td> </td><td> </td></tr><tr><td> </td><td> </td><td> </td><td> </td></tr><tr><td> </td><td> </td><td> </td><td> </td></tr></table>	Rev	Description	BY	Date													Scale: As Shown Designed by: M/R Drawn by: DAG Checked by: M/R Approved by: M/R	Issued For:	Issued By:	<table border="1"><tr><td colspan="2">Title: <b>MISSION STORMWATER CONTROL CHANNEL RE-ESTABLISHMENT - FINAL DESIGN GRADING PLAN STA. 32+00 TO 43+00</b></td><td rowspan="2"><div><b>ASARCO</b> GRUPOMEXICO</div></td><td rowspan="2"><div><b>TETRA TECH</b> <small>2015 West River Road, Suite 141 Tucson, Arizona 85704 (520) 297-7723 (520) 297-7724 fax</small></div></td><td rowspan="2">Project: MISSION SW CONTROLS FINAL DESIGN</td><td rowspan="2">TT Project no.: 114-321061</td><td rowspan="2">Drawing No.: <b>024</b></td><td rowspan="2">SHEET 24 OF xx</td></tr><tr><td>Location: SAHUARITA, ARIZONA</td><td>Date: 06/2015</td></tr></table>	Title: <b>MISSION STORMWATER CONTROL CHANNEL RE-ESTABLISHMENT - FINAL DESIGN GRADING PLAN STA. 32+00 TO 43+00</b>		<div><b>ASARCO</b> GRUPOMEXICO</div>	<div><b>TETRA TECH</b> <small>2015 West River Road, Suite 141 Tucson, Arizona 85704 (520) 297-7723 (520) 297-7724 fax</small></div>	Project: MISSION SW CONTROLS FINAL DESIGN	TT Project no.: 114-321061	Drawing No.: <b>024</b>	SHEET 24 OF xx	Location: SAHUARITA, ARIZONA	Date: 06/2015
			Rev	Description	BY	Date																										
Title: <b>MISSION STORMWATER CONTROL CHANNEL RE-ESTABLISHMENT - FINAL DESIGN GRADING PLAN STA. 32+00 TO 43+00</b>		<div><b>ASARCO</b> GRUPOMEXICO</div>	<div><b>TETRA TECH</b> <small>2015 West River Road, Suite 141 Tucson, Arizona 85704 (520) 297-7723 (520) 297-7724 fax</small></div>	Project: MISSION SW CONTROLS FINAL DESIGN	TT Project no.: 114-321061	Drawing No.: <b>024</b>	SHEET 24 OF xx																									
Location: SAHUARITA, ARIZONA	Date: 06/2015																															

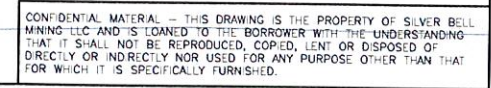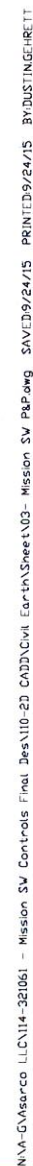

<div>REFERENCE</div>	<div>ENGINEER'S SEAL</div> <div>DRAFT FOR REVIEW</div>	<div><div><div></div><div></div><div></div><div></div><div></div><div></div><div></div><div></div><div></div><div></div><div></div><div></div><div></div><div></div><div></div><div></div><div></div><div></div><div></div><div></div><div></div><div></div><div></div><div></div><div></div><div></div><div></div><div></div><div></div><div></div><div></div><div></div><div></div><div></div><div></div><div></div><div></div><div></div><div></div><div></div><div></div><div></div><div></div><div></div><div></div><div></div><div></div><div></div><div></div><div></div><div></div><div></div><div></div><div></div><div></div><div></div><div></div><div></div><div></div><div></div><div></div><div></div><div></div><div></div><div></div><div></div><div></div><div></div><divdiv></div><div></div><div></div><div></div><div></div><div></div><div></div><div></div><div></div><div></div><div></div><div></div><div></div><div></div><div></div><div></div><div></div><div></div><div></div><div></div><div></div><div></div><div></div><div></div><div></div><div></div><div></div><div></div><div></div><div></div><div></div><div></div><div></div><div></div><div></div><div></div><div></div><div></div><div></div><div></div><div></div><div></div><div>&lt;/</div></div></div>
----------------------	--	---



N:\A-G\Asarco LLC\114-321061 - Mission SW Controls Final Des\110-2D CAD\Civil Earth\Sheet\03- Mission SW P&P.dwg   SAVED 9/24/15   PRINTED 9/24/15   BY: DUSTINGHEIRETT

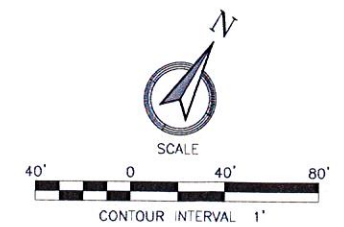

CONFIDENTIAL MATERIAL - THIS DRAWING IS THE PROPERTY OF SILVER BELL MINING LLC AND IS LOANED TO THE BORROWER WITH THE UNDERSTANDING THAT IT SHALL NOT BE REPRODUCED, COPIED, LENT OR DISPOSED OF DIRECTLY OR INDIRECTLY NOR USED FOR ANY PURPOSE OTHER THAN THAT FOR WHICH IT IS SPECIFICALLY FURNISHED.

REFERENCE	

ENGINEER'S SEAL  
**DRAFT FOR REVIEW**

Rev	Description	BY	Date


Scale: As Shown  
Designed by: MIR  
Drawn by: DAG  
Checked by: MIR  
Approved by: MIR

Issued For:

**ASARCO**  
GRUPOMEXICO

Issued By:

**TETRA TECH**  
2015 West River Road, Suite 141  
Tucson, Arizona 85704  
(520) 297-7723 (520) 297-7724 fax

Title: <b>MISSION STORMWATER CONTROL CHANNEL RE-ESTABLISHMENT - FINAL DESIGN GRADING PLAN STA. 0+00 TO 12+00</b>		 REVISION
Project: MISSION SW CONTROLS FINAL DESIGN	TT Project no.: 114-321061	
Location: SAHUARITA, ARIZONA	Date: 06/2015	Drawing No.: <b>027</b> SHEET 27 OF XX

